


# CHESAPEAKE COVE CONDOMINIUMS PHASE N<sup>o</sup> 3-A, 5-A, B, C, D, 6-A, B, 5-E, 7-A

BEING A PART OF ORIGINAL PAINESVILLE TOWNSHIP LOT N<sup>o</sup> 37 IN TRACT N<sup>o</sup> 4  
PAINESVILLE TOWNSHIP — LAKE COUNTY — OHIO

RECORDED IN VOL. 15 PAGE 6	10-15-90	TRANSFERRED	10-15-90	PHASE N <sup>o</sup> 3-A
RECORDED IN VOL. 15 PAGE 44	6-25-91	TRANSFERRED	6-25-91	PHASE N <sup>o</sup> 3-C
RECORDED IN VOL. 16 PAGE 27	11-19-91	TRANSFERRED	11-19-91	PHASE N <sup>o</sup> 5-A
RECORDED IN VOL. 16 PAGE 42	2-7-92	TRANSFERRED	2-7-92	PHASE N <sup>o</sup> 5-B
RECORDED IN VOL. 17 PAGE 19	5-14-92	TRANSFERRED	5-14-92	PHASE N <sup>o</sup> 5-C
RECORDED IN VOL. 18 PAGE 2	7-16-92	TRANSFERRED	7-16-92	PHASE N <sup>o</sup> 5-D
RECORDED IN VOL. 18 PAGE 13	8-27-92	TRANSFERRED	8-27-92	PHASE N <sup>o</sup> 6-A
RECORDED IN VOL. 18 PAGE 31	10-21-92	TRANSFERRED	10-21-92	PHASE N <sup>o</sup> 6-B
RECORDED IN VOL. 19 PAGE 1	11-13-92	TRANSFERRED	11-13-92	PHASE N <sup>o</sup> 5-E
RECORDED IN VOL. 19 PAGE 7	12-8-92	TRANSFERRED	12-7-92	PHASE N <sup>o</sup> 7-A

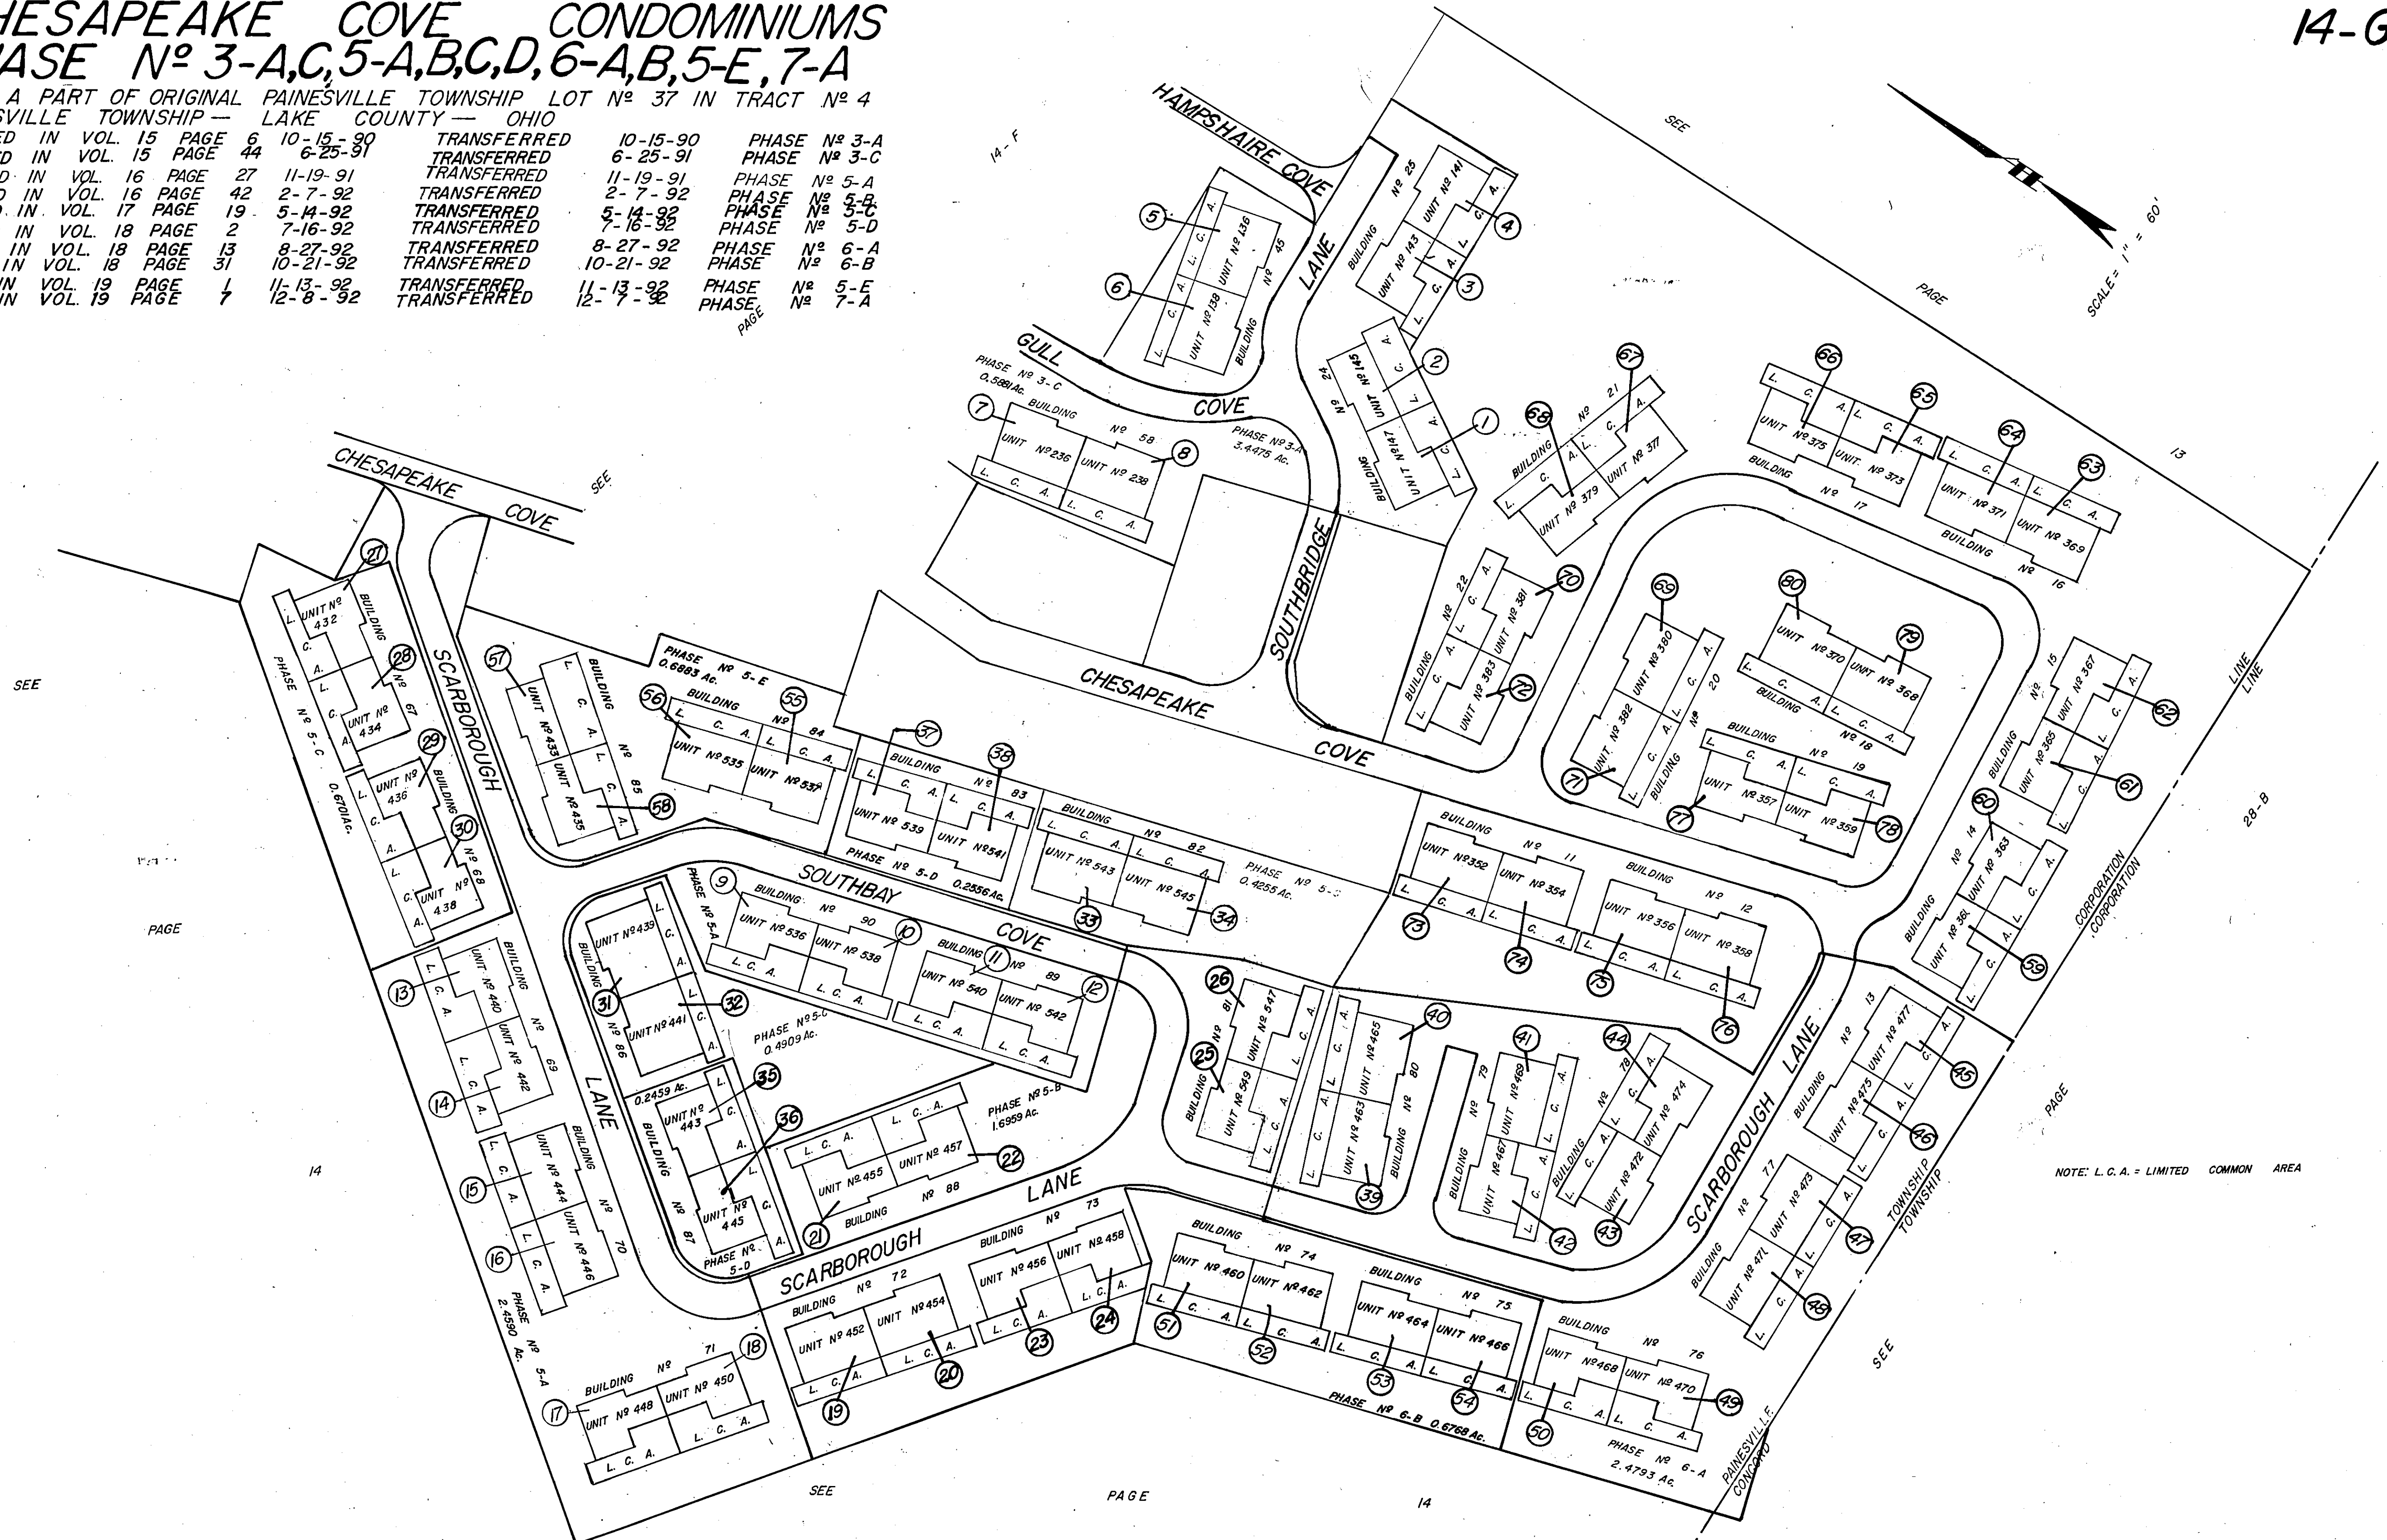

NOTE: L.C.A. = LIMITED COMMON AREA