

TROYMAR ESTATES SUBDIVISION


18-U

BEING A 6.313 ACRE PARCEL OF LAND IN PARKER LOT IN ORIGINAL MENTOR TOWNSHIP AND IN THE

CITY OF MENTOR, LAKE COUNTY, OHIO

RECORDED IN VOL 23 PAGE 10 1-13-95

TRANSFERRED 1-13-95

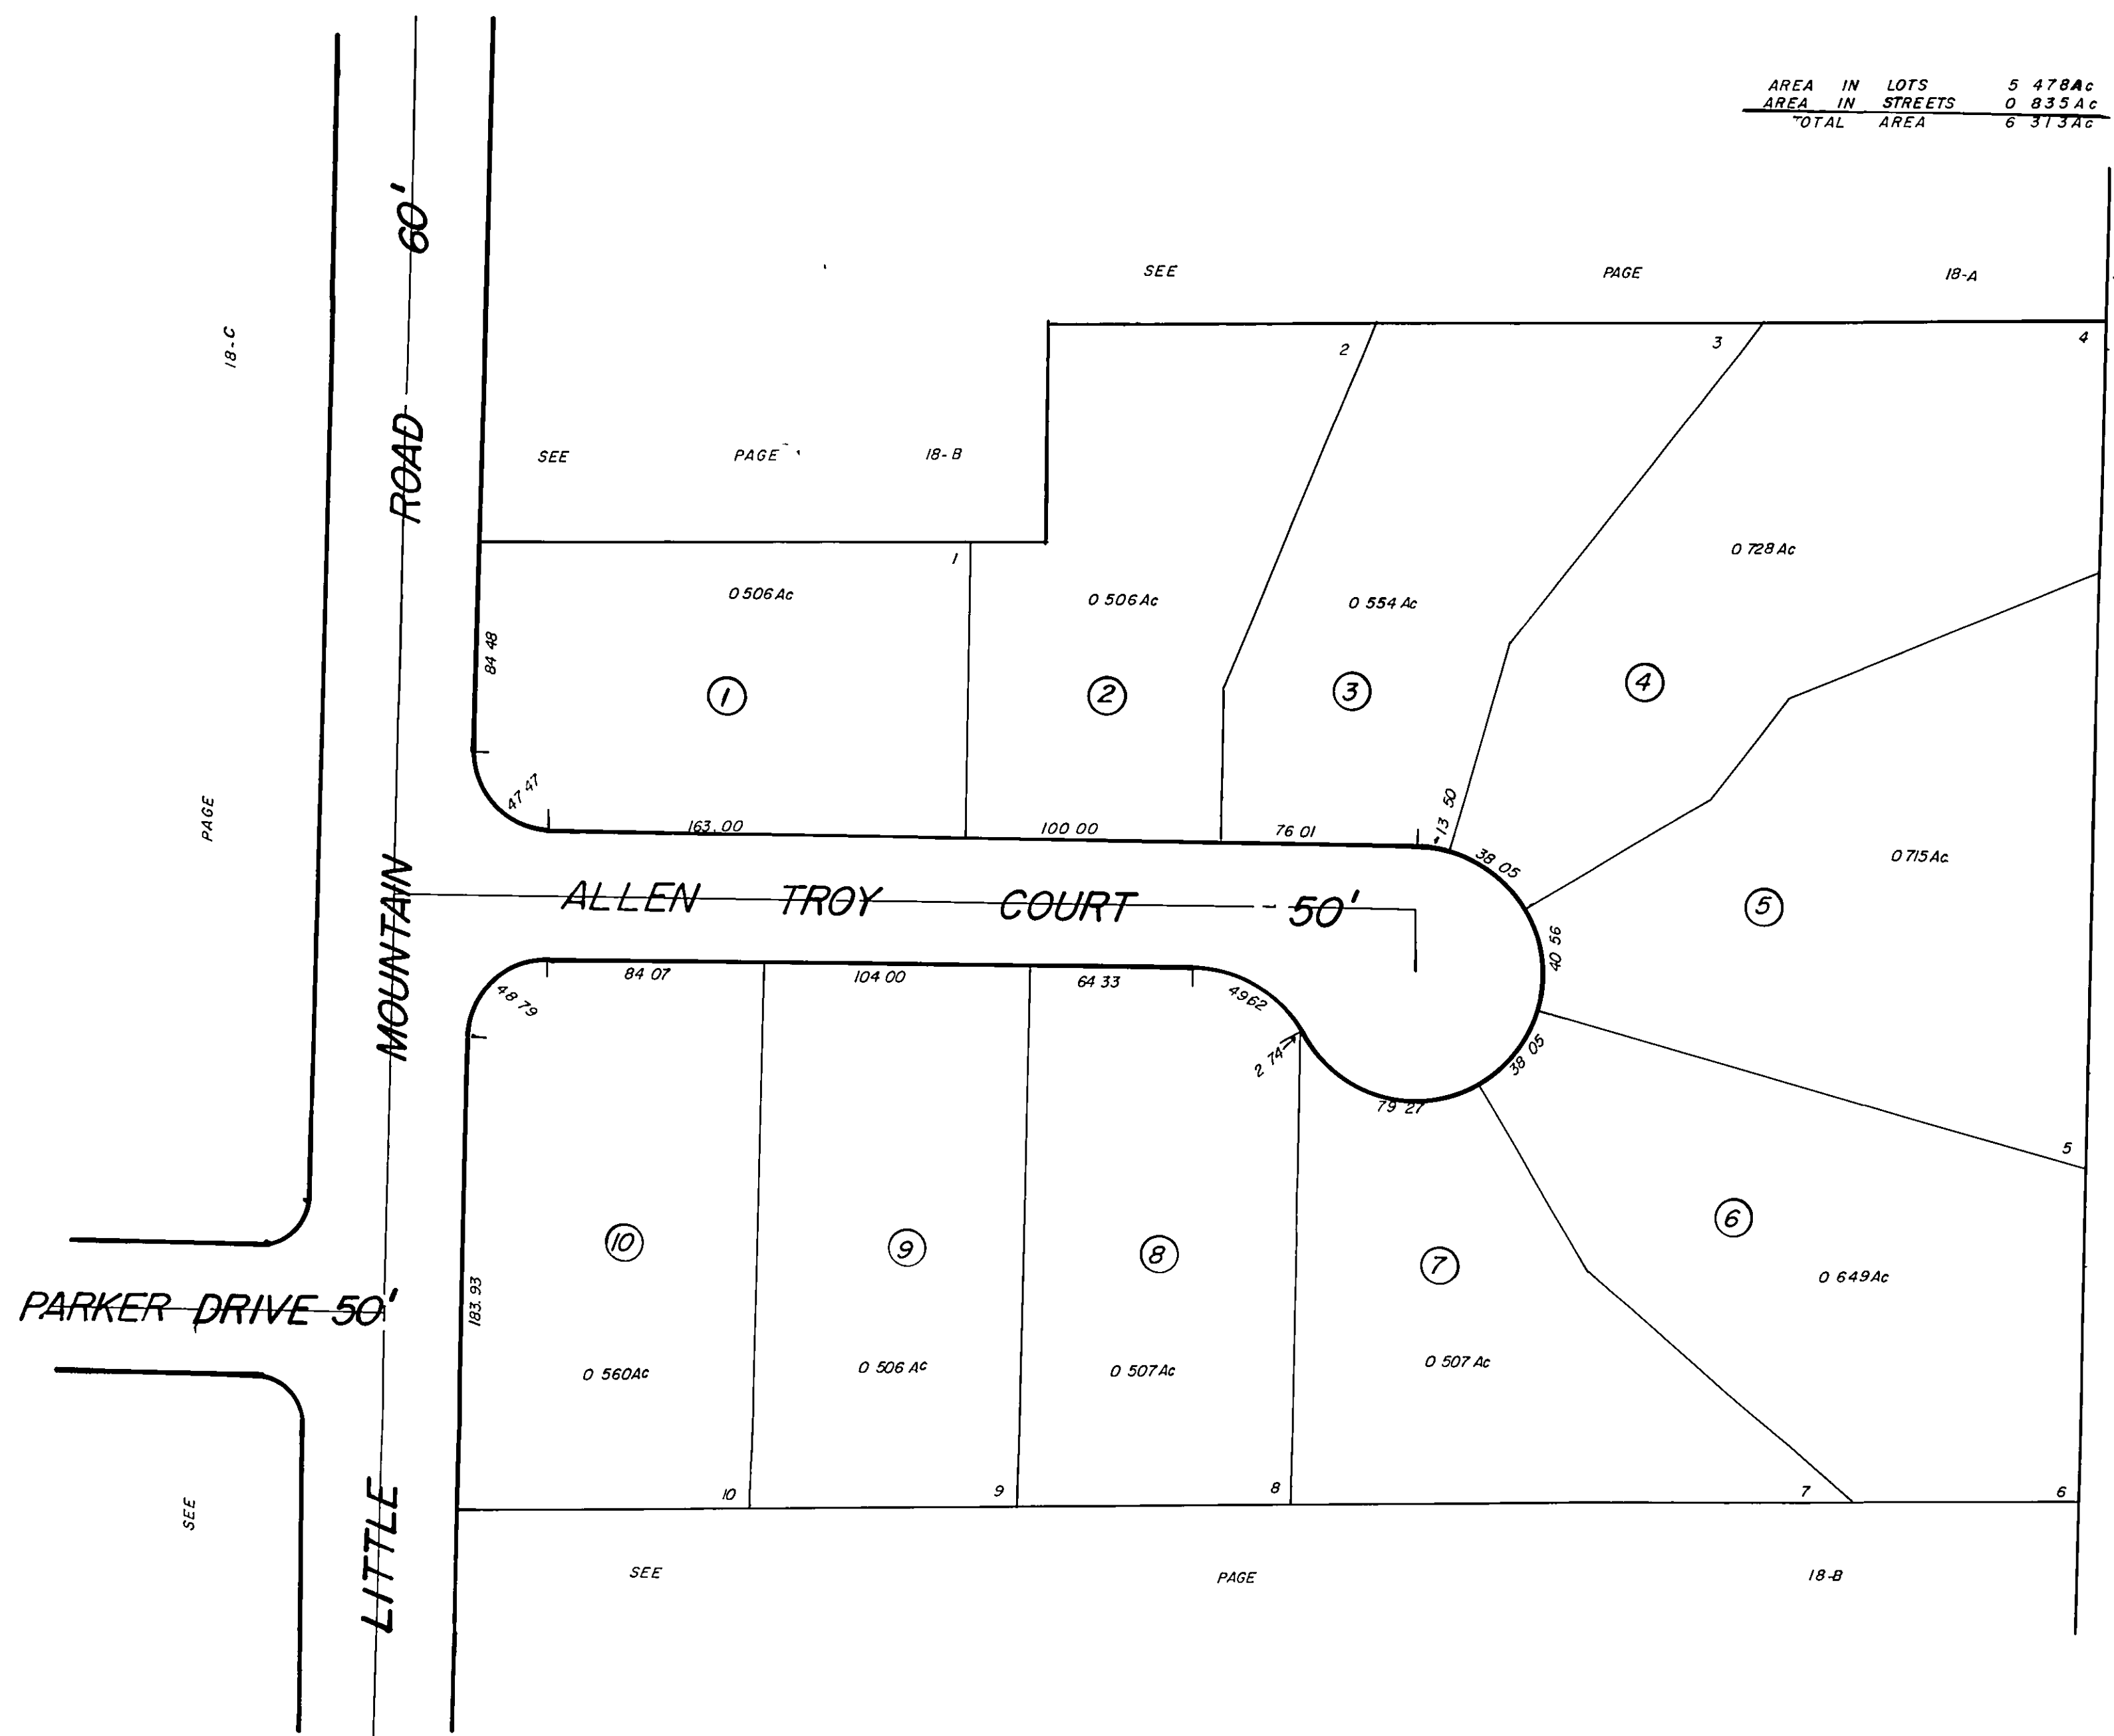

PARCEL N ^o	O	W	N	E	R
1	J. JAMES ZAREA 10-31-96 940042576				
2	JAMES R KREBS + KATHLENE N MAY 920037857 10-31-97				
3	MARK F + MARGARET M HOARE 980006195 2-20-98				
4	McCUMBOON BUILDERS + DEVELOPERS, INC. 7-11-97 JOHN A + SHELLMA E HAWLEY 3-26-02 2002K015199				
5	BRIAN W + MARIE R SHAW 10-13-99 990047531-32				
6	J. JAMES ZAREA 170004114-211-97				
7	CHRISTIE + MARY POOLE 370023014 7-11-97				
8	WHITIRE HOMES, INC 770023115 7-11-97				
9	MARC J + KRISTIN A GEMISER 770046408				
10	BERNARD A + JOHNN M BARK Y 1156-94D 9-12-95 6-28-96 980024515				
	KEAN BUILDING, INC V 1136-35 7-11-97 10-25-99 RICHARD J + CAROL A				
	SCHMIDT BROTHERS CONSTRUCTION, INC 770047472 PERUSEK 990049293 10-25-99				
	THOMAS A + ROBERTA J PERNO 970005280 1-3-97				

ALL LOTS NOT OTHERWISE MARKED BELONG TO ERIC A MARTIN V 1051-176 9-21-94