


New Sheet 10-29-57

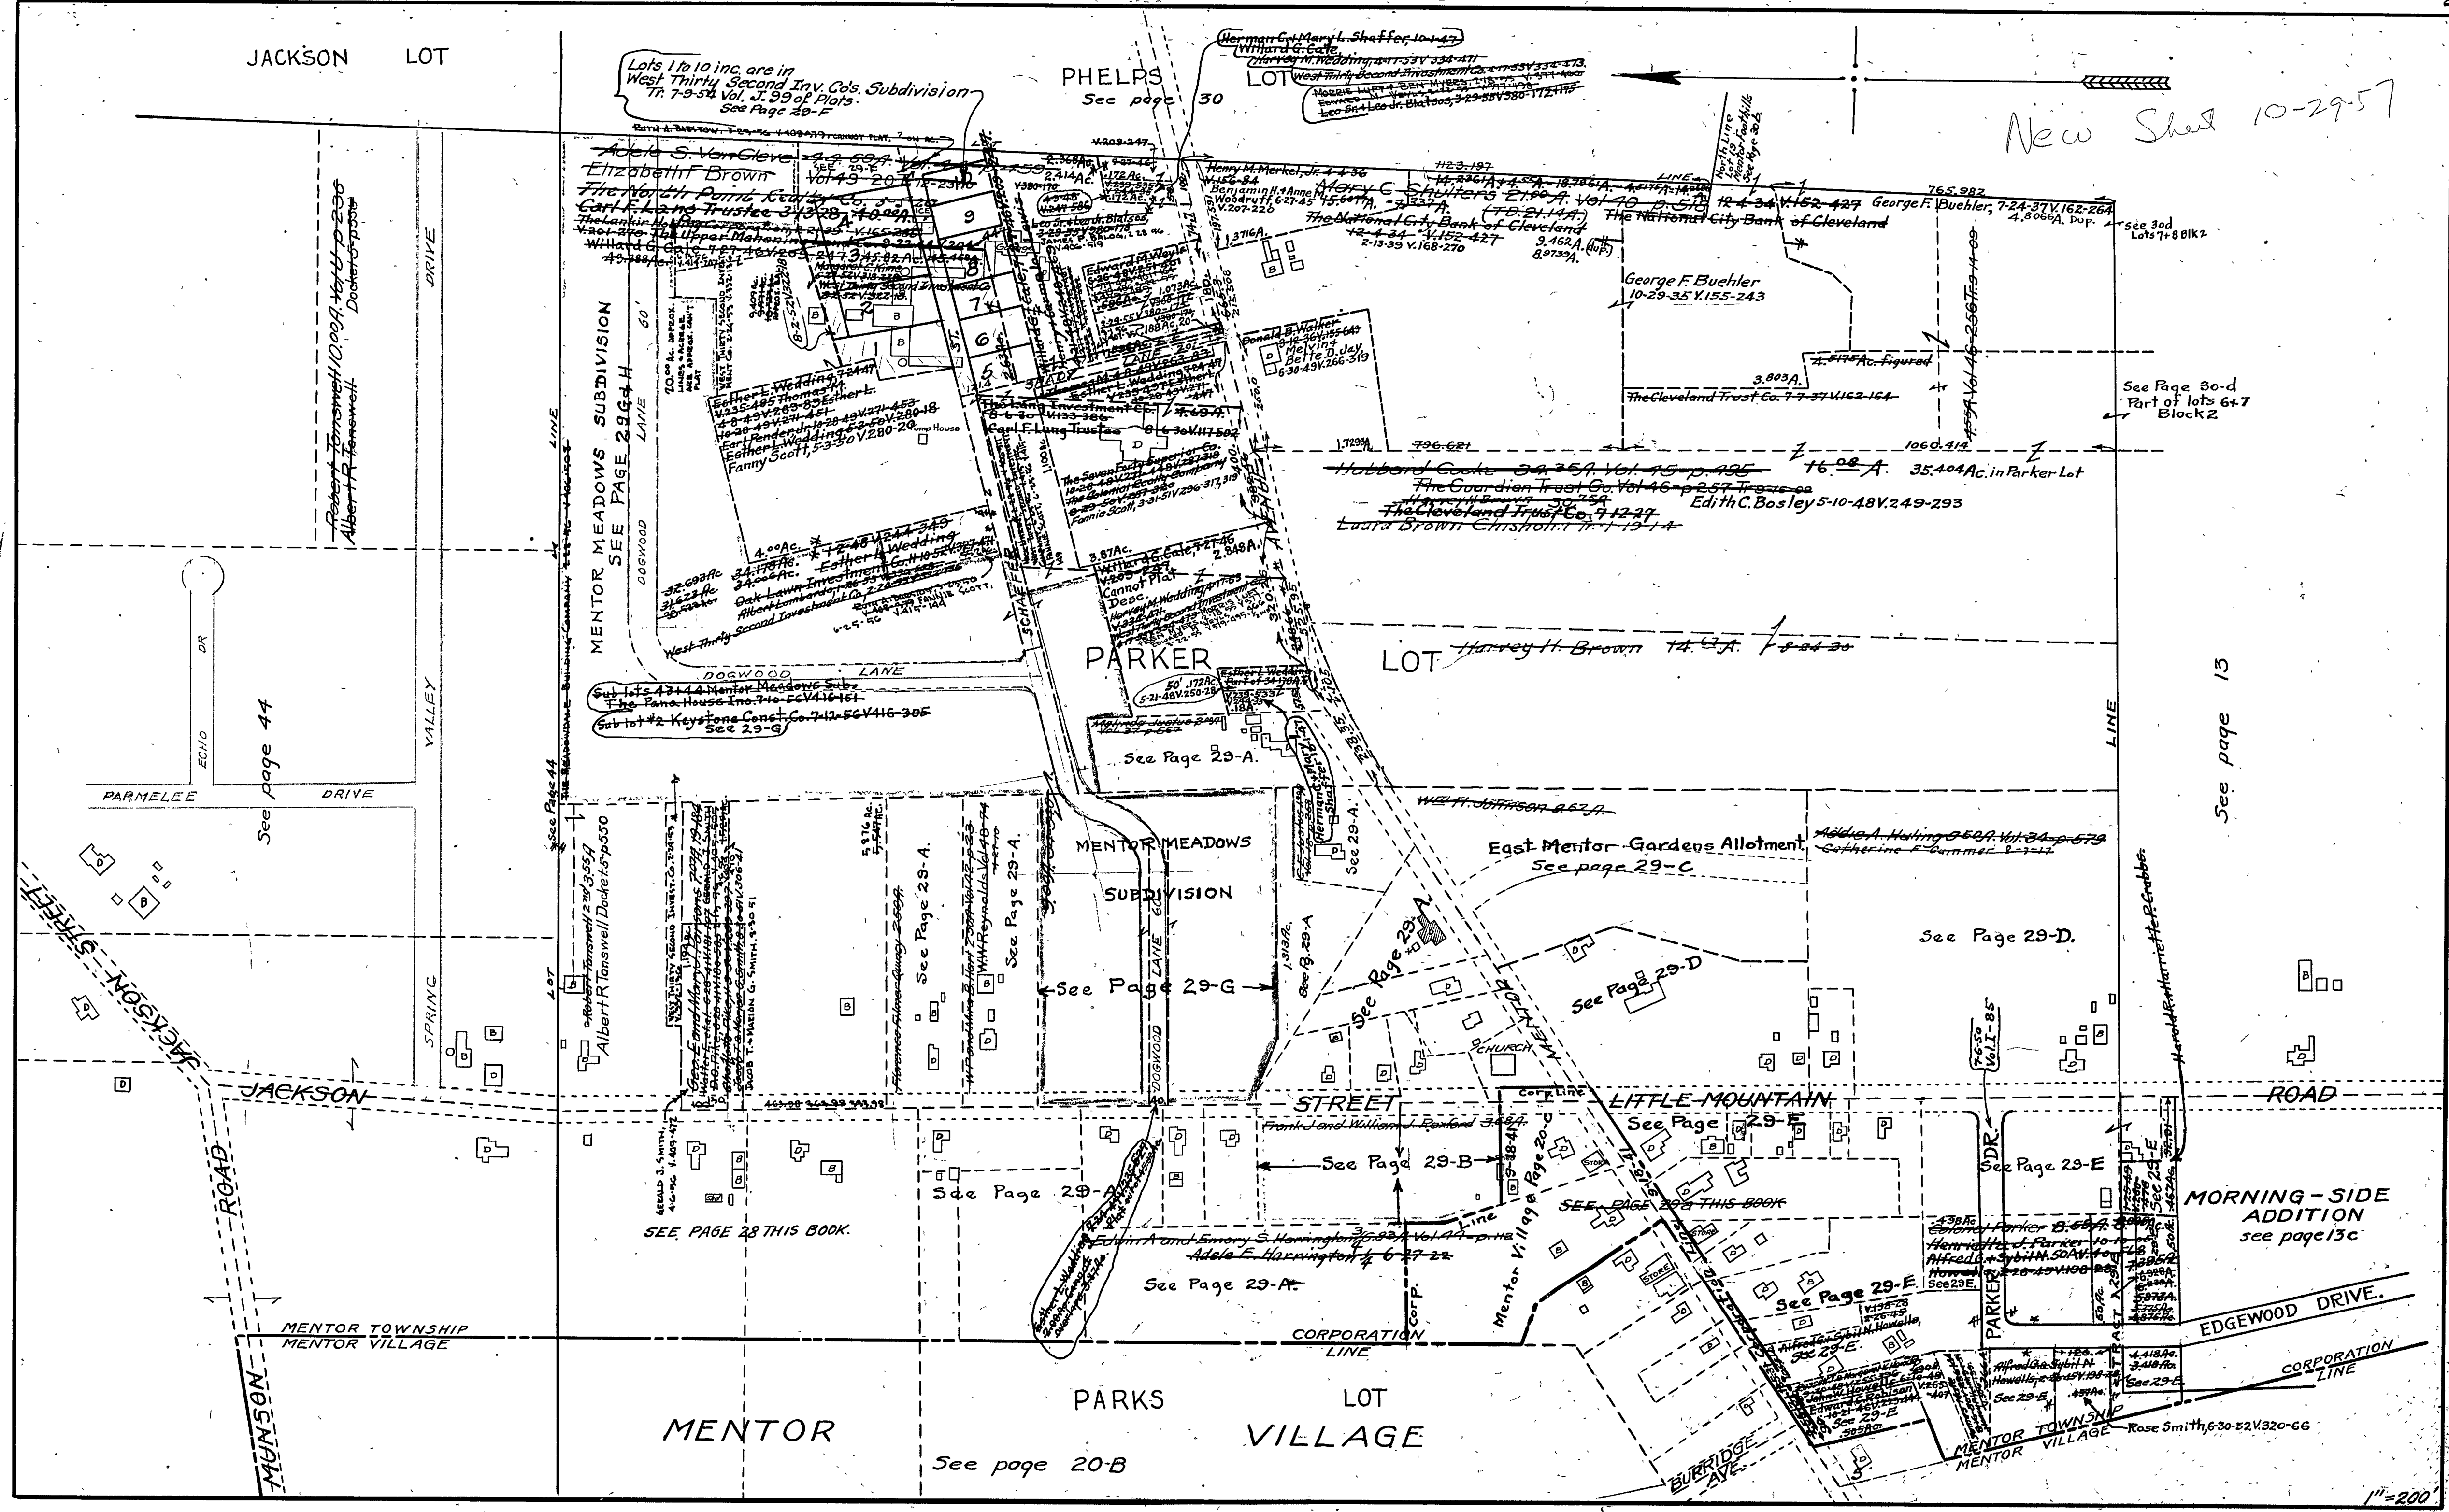

JACKSON LOT

PHELPS
See page 30

LOT

Lots 1 to 10 inc. are in West Thirty Second Inv. Co's. Subdivision 7: 7-9-54 Vol. J. 99 of Plats. See Page 28-F

MENTOR MEADOWS SUBDIVISION
SEE PAGE 29G-4 H

PARKER

LOT

See Page 44

See Page 29-A

Harvey H. Brown 14.67 A. 1-2-21-20

See page 13

MENTOR MEADOWS SUBDIVISION

East Mentor Gardens Allotment
See page 29-C

See Page 29-D.

JACKSON

STREET

LITTLE MOUNTAIN

ROAD

SEE PAGE 28 THIS BOOK.

See Page 29-B

See Page 29-D

See Page 29-E

MORNING-SIDE ADDITION
see page 13c

MENTOR TOWNSHIP
MENTOR VILLAGE

CORPORATION LINE

CORPORATION LINE

MENTOR

PARKS

LOT

VILLAGE

See page 20-B

See Page 29-E

MENTOR TOWNSHIP
MENTOR VILLAGE

Rose Smith, 6-30-52 V. 320-66

1"=200'