


Situated at

7050 Chillicothe Rd. Mentor, Ohio


Developer ——— Fairfax Apartments Inc.

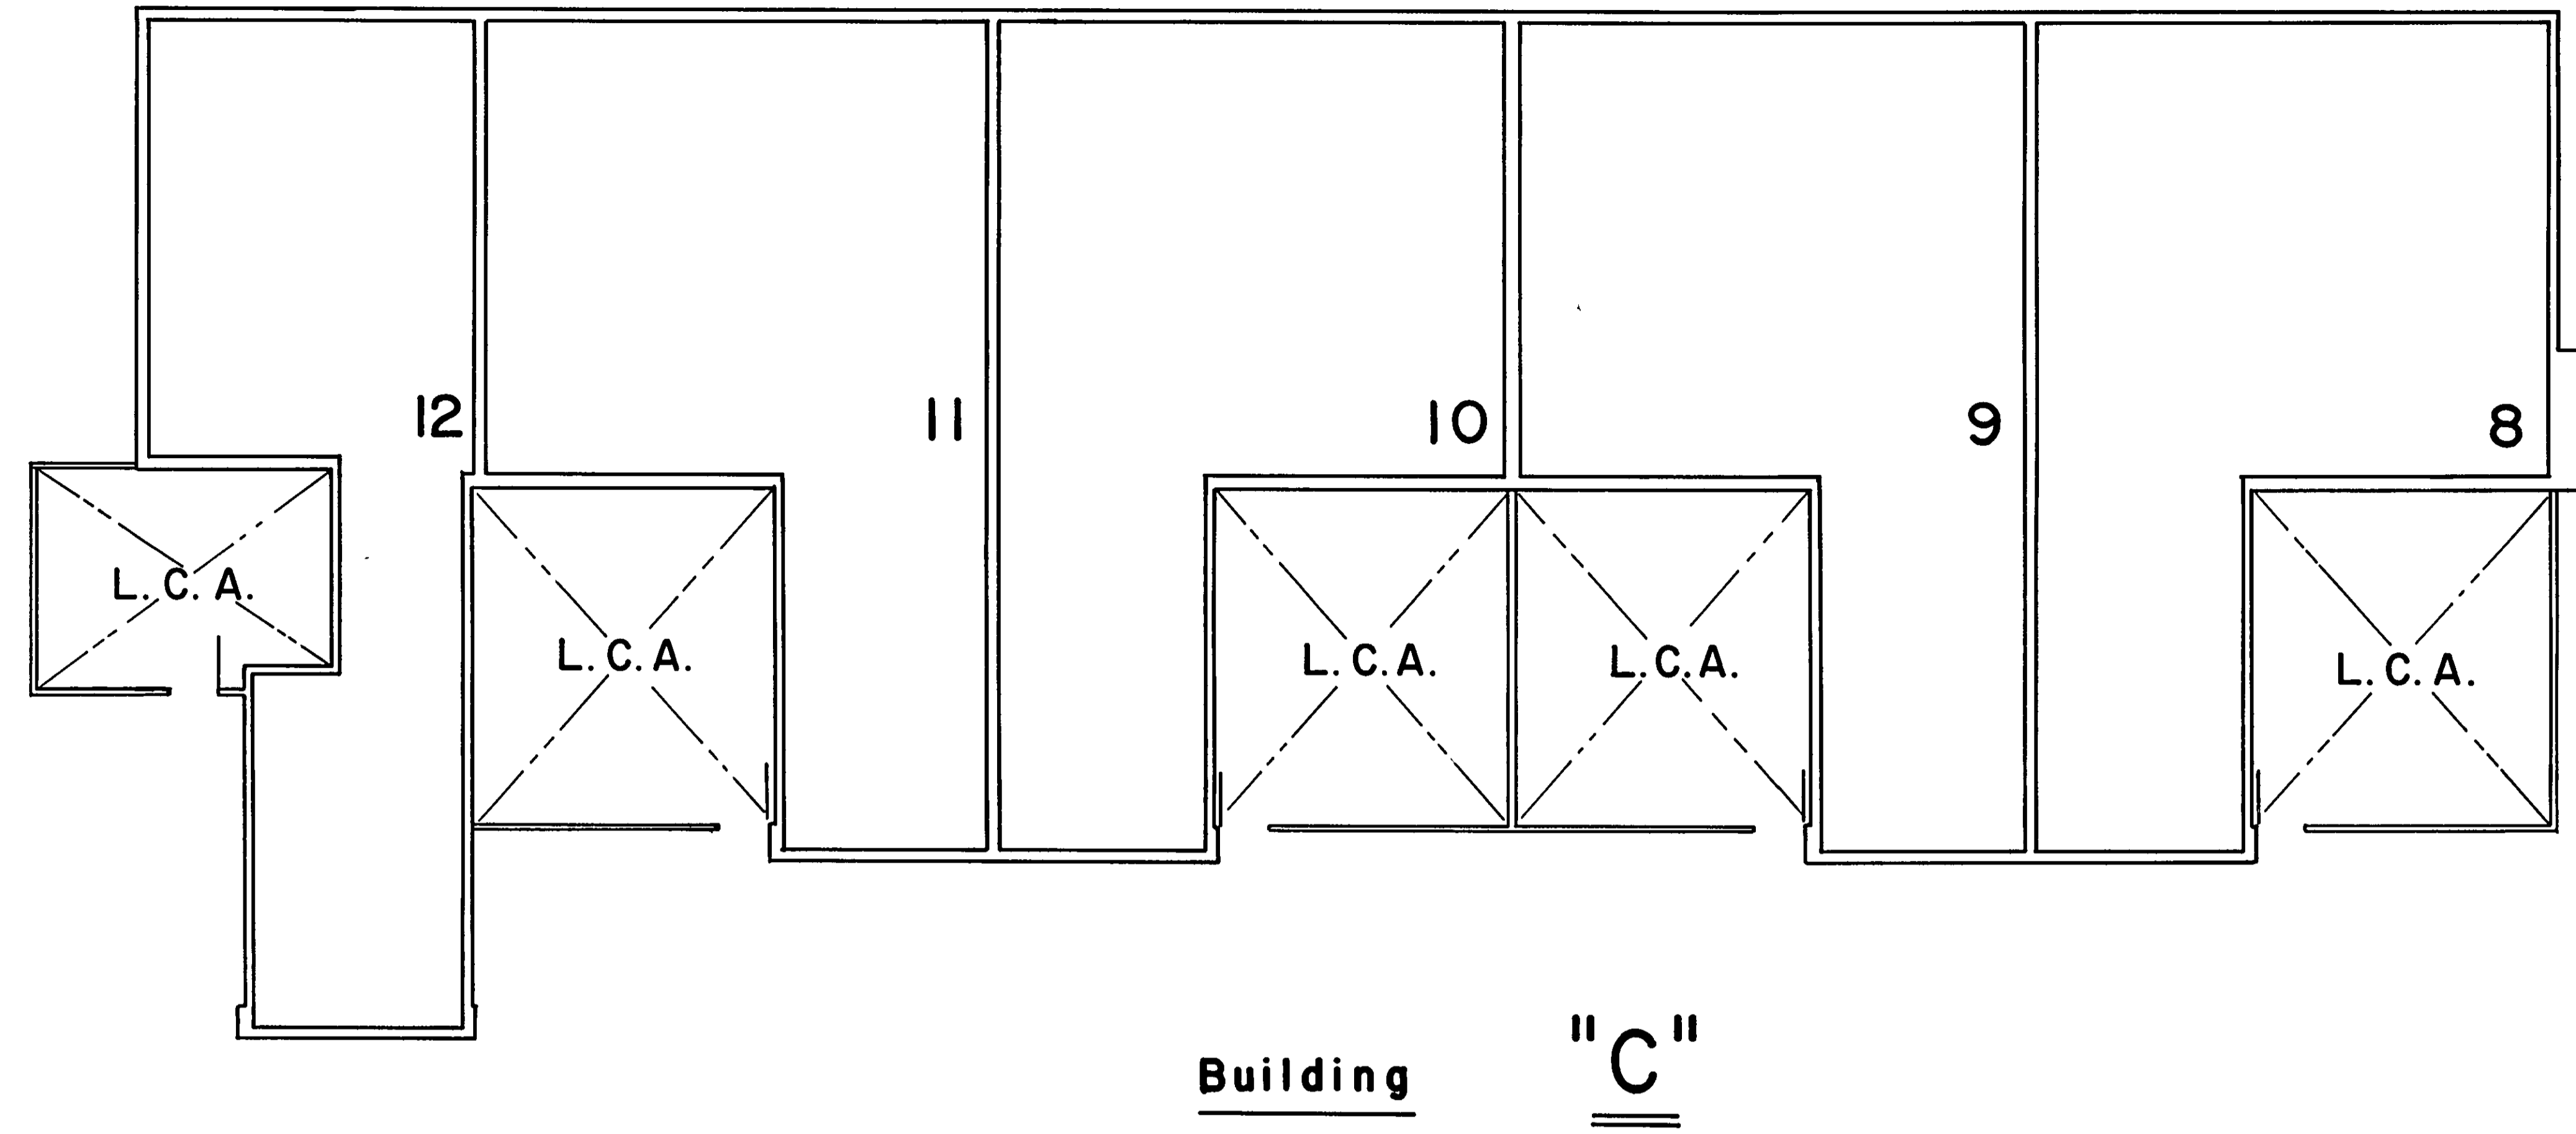

ALL COMMON AREAS ARE OWNED BY THE SUITE OR UNIT OWNERS IN THE FOLLOWING PROPORTIONS

| Building | Parcel No | % of Ownership | Owner |
|----------|-----------|----------------|--|
| D | 1 | 4.39 | THOMAS E. + MARY FAYE LAUDERS 9-16-71 V. 75-27180 |
| D | 2 | 4.39 | JUNE W. WALDRIP V 767 779 7-25 72 |
| D | 3 | 4.39 | LESTER L REVELINE R V 754 798 FUMMELL 4-13-72 V 763244 |
| D | 4 | 4.39 | MAUDE M. SCHACK 10-5-72 V 770-1022 |
| D | 5 | 4.39 | ELIZABETH MORRISON V. 781. 443 7-19-73 |
| D | 6 | 4.63 | WANDA MARIE WILLIAMS V. 767-636 8-5-72 |
| D | 7 | 3.69 | MARGARET L. PUGH 12-3-71 V 759-1232 |
| C | 8 | 4.39 | JOHN F. JR + LOUISE CLAIR 6-2-71 V 751-574 |
| C | 9 | 4.39 | STUART E ELEANOR R WEBSTER 9 16 71 V 755-114* |
| C | 10 | 4.39 | WILBERT S. + NANCY R CARL 2-21-71 U 755-312 |
| C | 11 | 4.39 | THOMAS A + MARIANNE WRIGHT 5 4 71 V 750-290 |
| C | 12 | 3.69 | MARION O. + MARTHA E. KIRP 8-30-71 V 755-110 HELEN V. FAUVER V. 781. 1344 8-3-73 |

Transferred Jan 7, 1971
Recorded Plat "Q"
pages Q5 & Q5-1 thru Q5-6

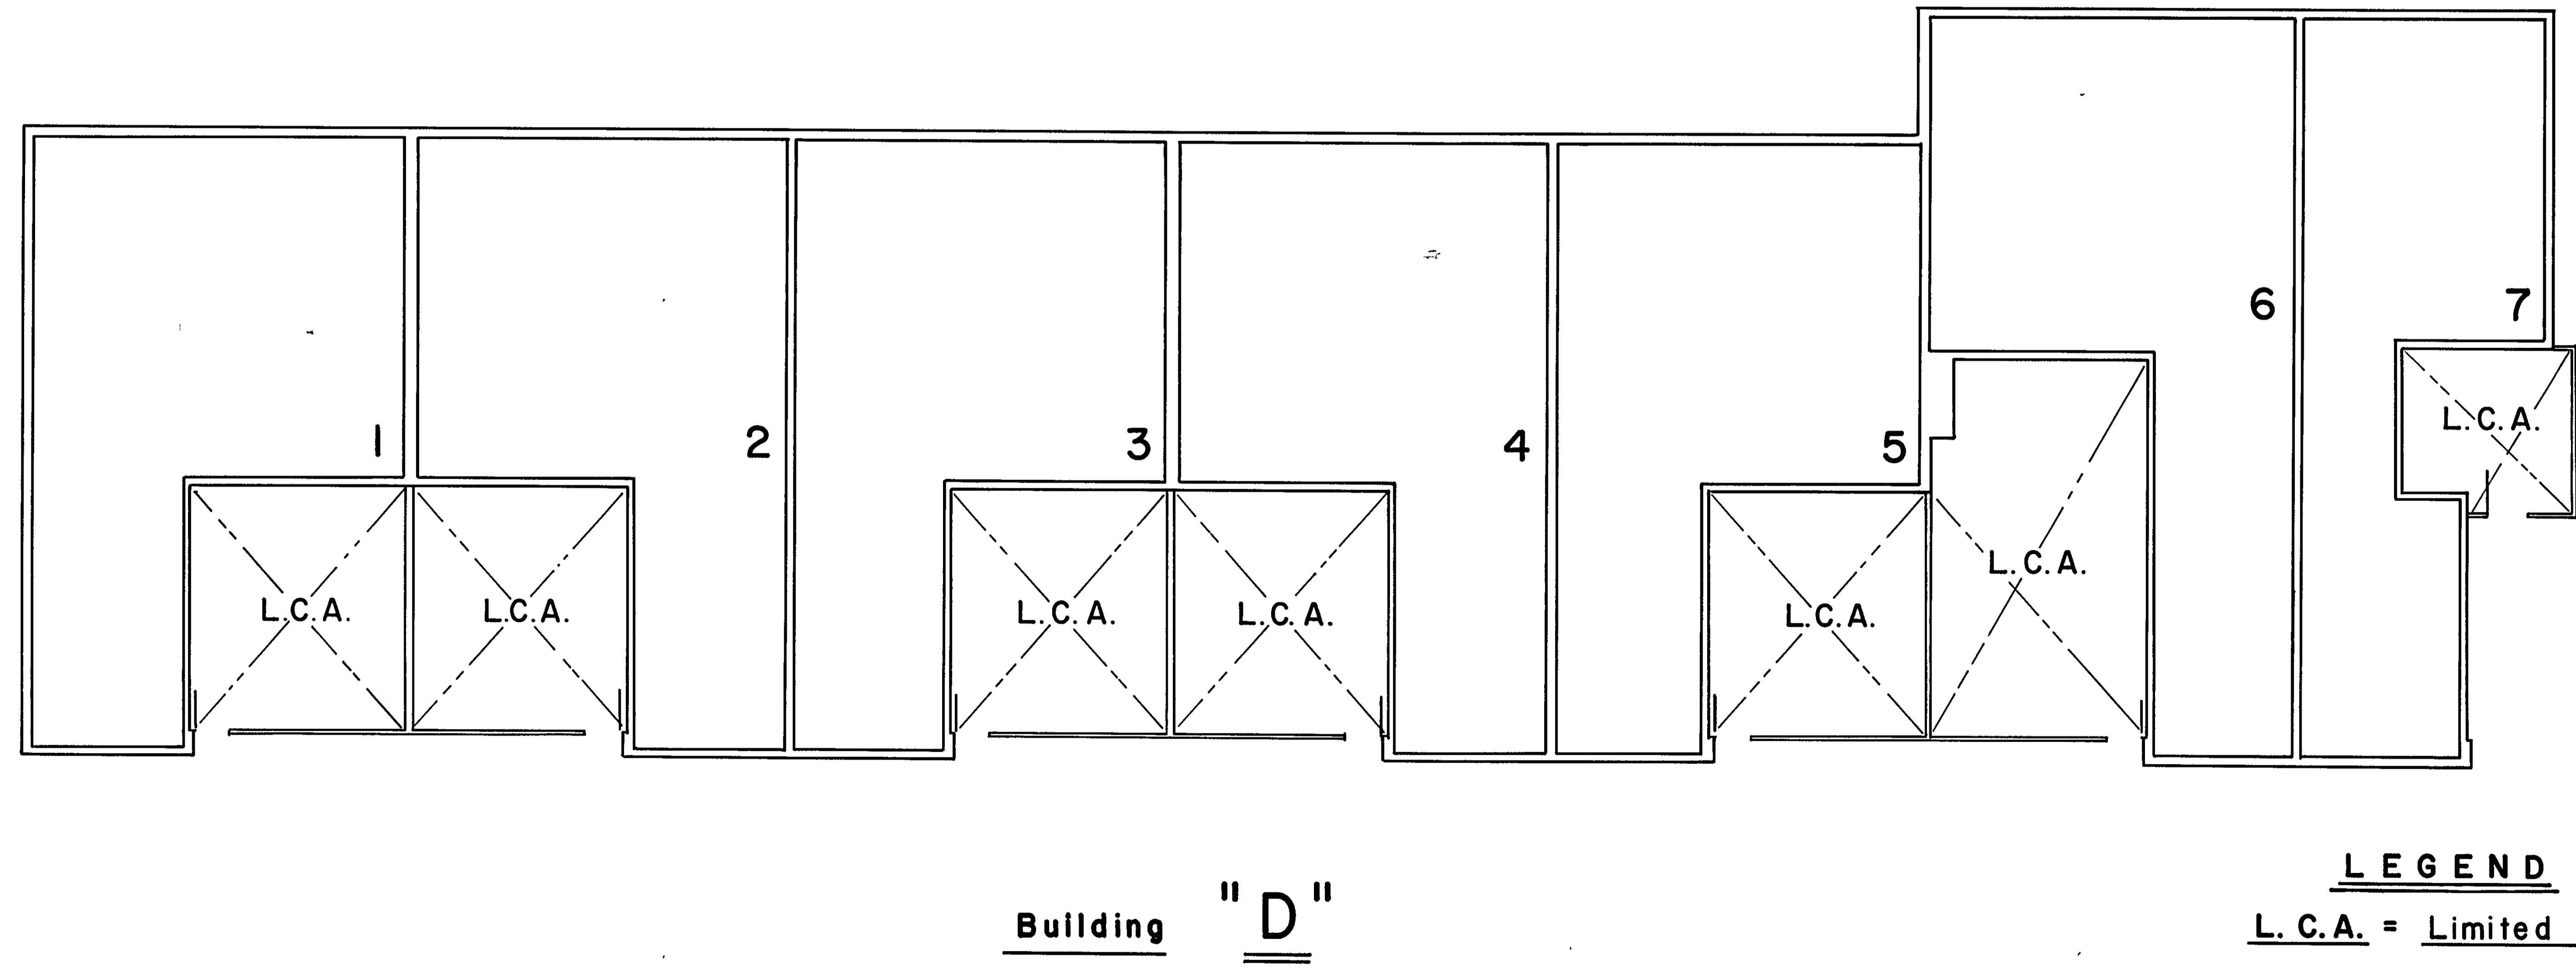

LEGEND
L. C. A. = Limited Common Area

3/32" = 1'-0"
1-20-71 D.J.T.