


HILLVIEW ESTATES RESUBDIVISION NO. I

26-E

BEING A RESUBDIVISION OF SUBLOTS NUMBERS 1,2,3,4,5,6,10,11,12,13,14, AND PARCEL 'A' LOCATED IN MILLVIEW ESTATES BEING PART OF ORIGINAL MENTOR TOWNSHIP RUSSELL LOT AS SHOWN ON THE PLAT RECORDED IN VOLUME V PAGE 18 OF LAKE COUNTY RECORD OF PLATS NOW IN THE CITY OF MENTOR, OHIO.

RECORDED 9-20-77 VOL. W-28

SEE PAGE 26

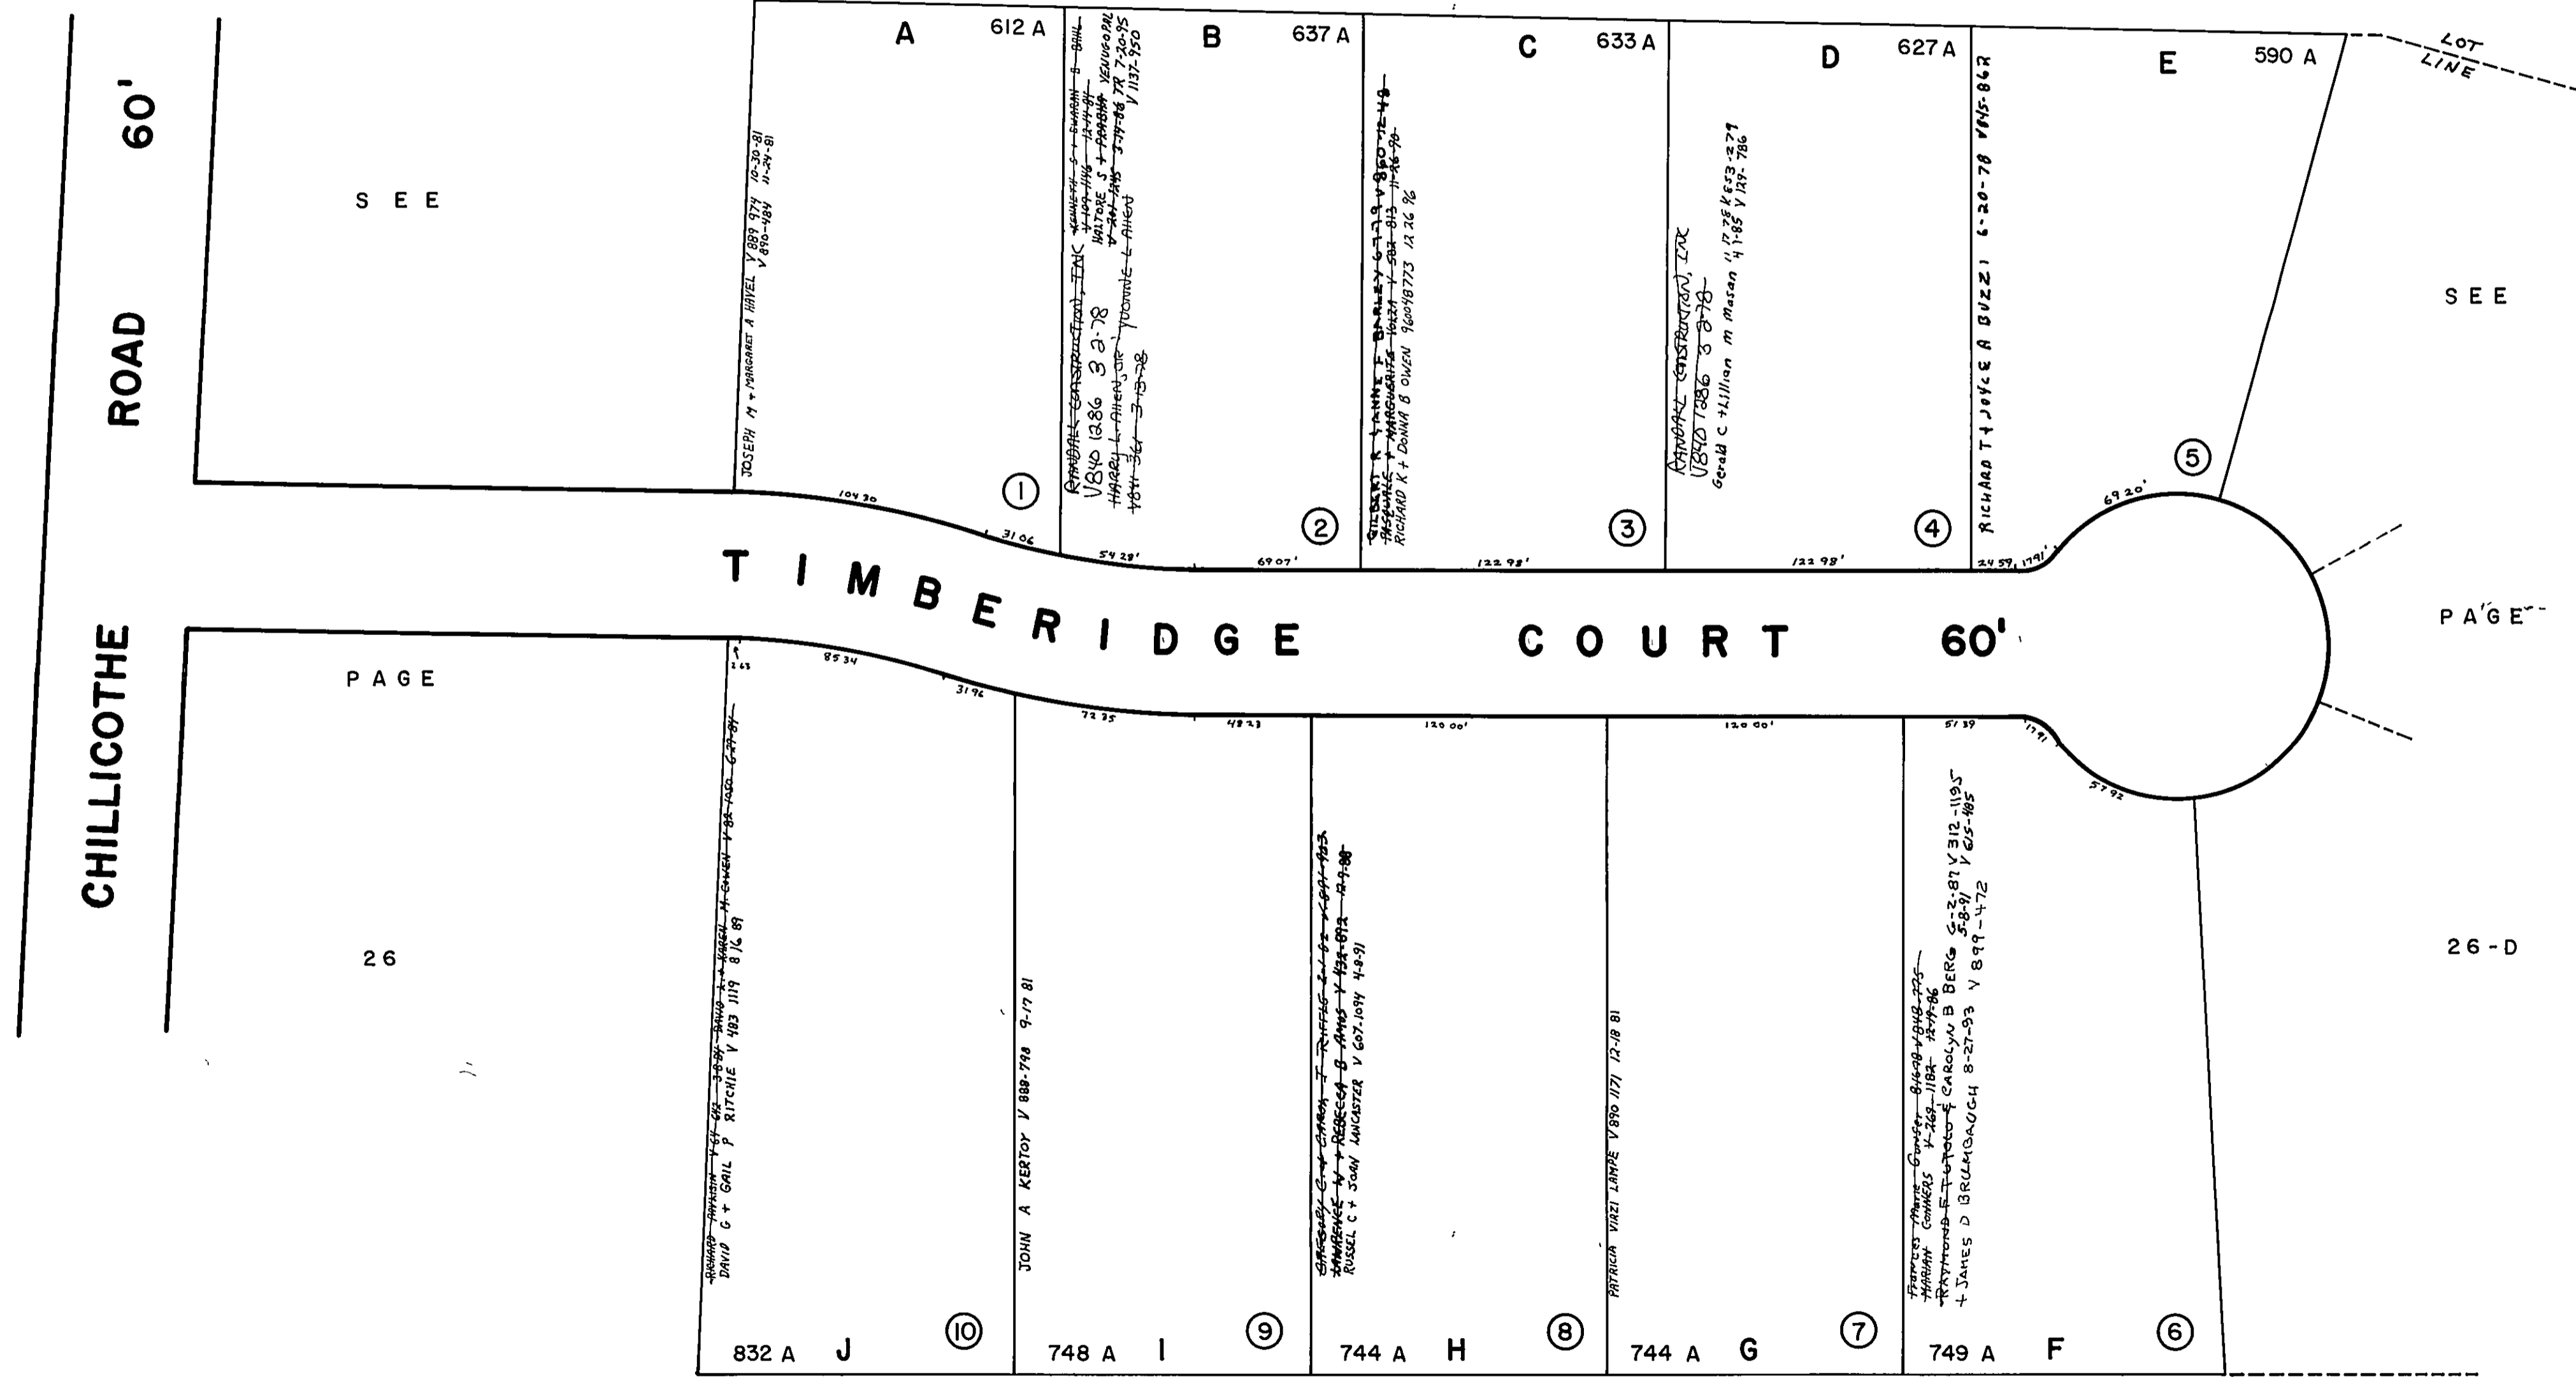

SEE

PAGE 26

26-D

SEE PAGE 26

SCALE 1" = 50'

ALL LOTS NOT OTHERWISE MARKED BELONG TO *Resubdiv. Contd., Inc. V 877-253-2-23-76* *Hillview Properties*
V-234-1011-9-20-77 *V-800-12300-3-2-78*

9-23-77
D.T.H.

Mentor A