


MENTOR CITY

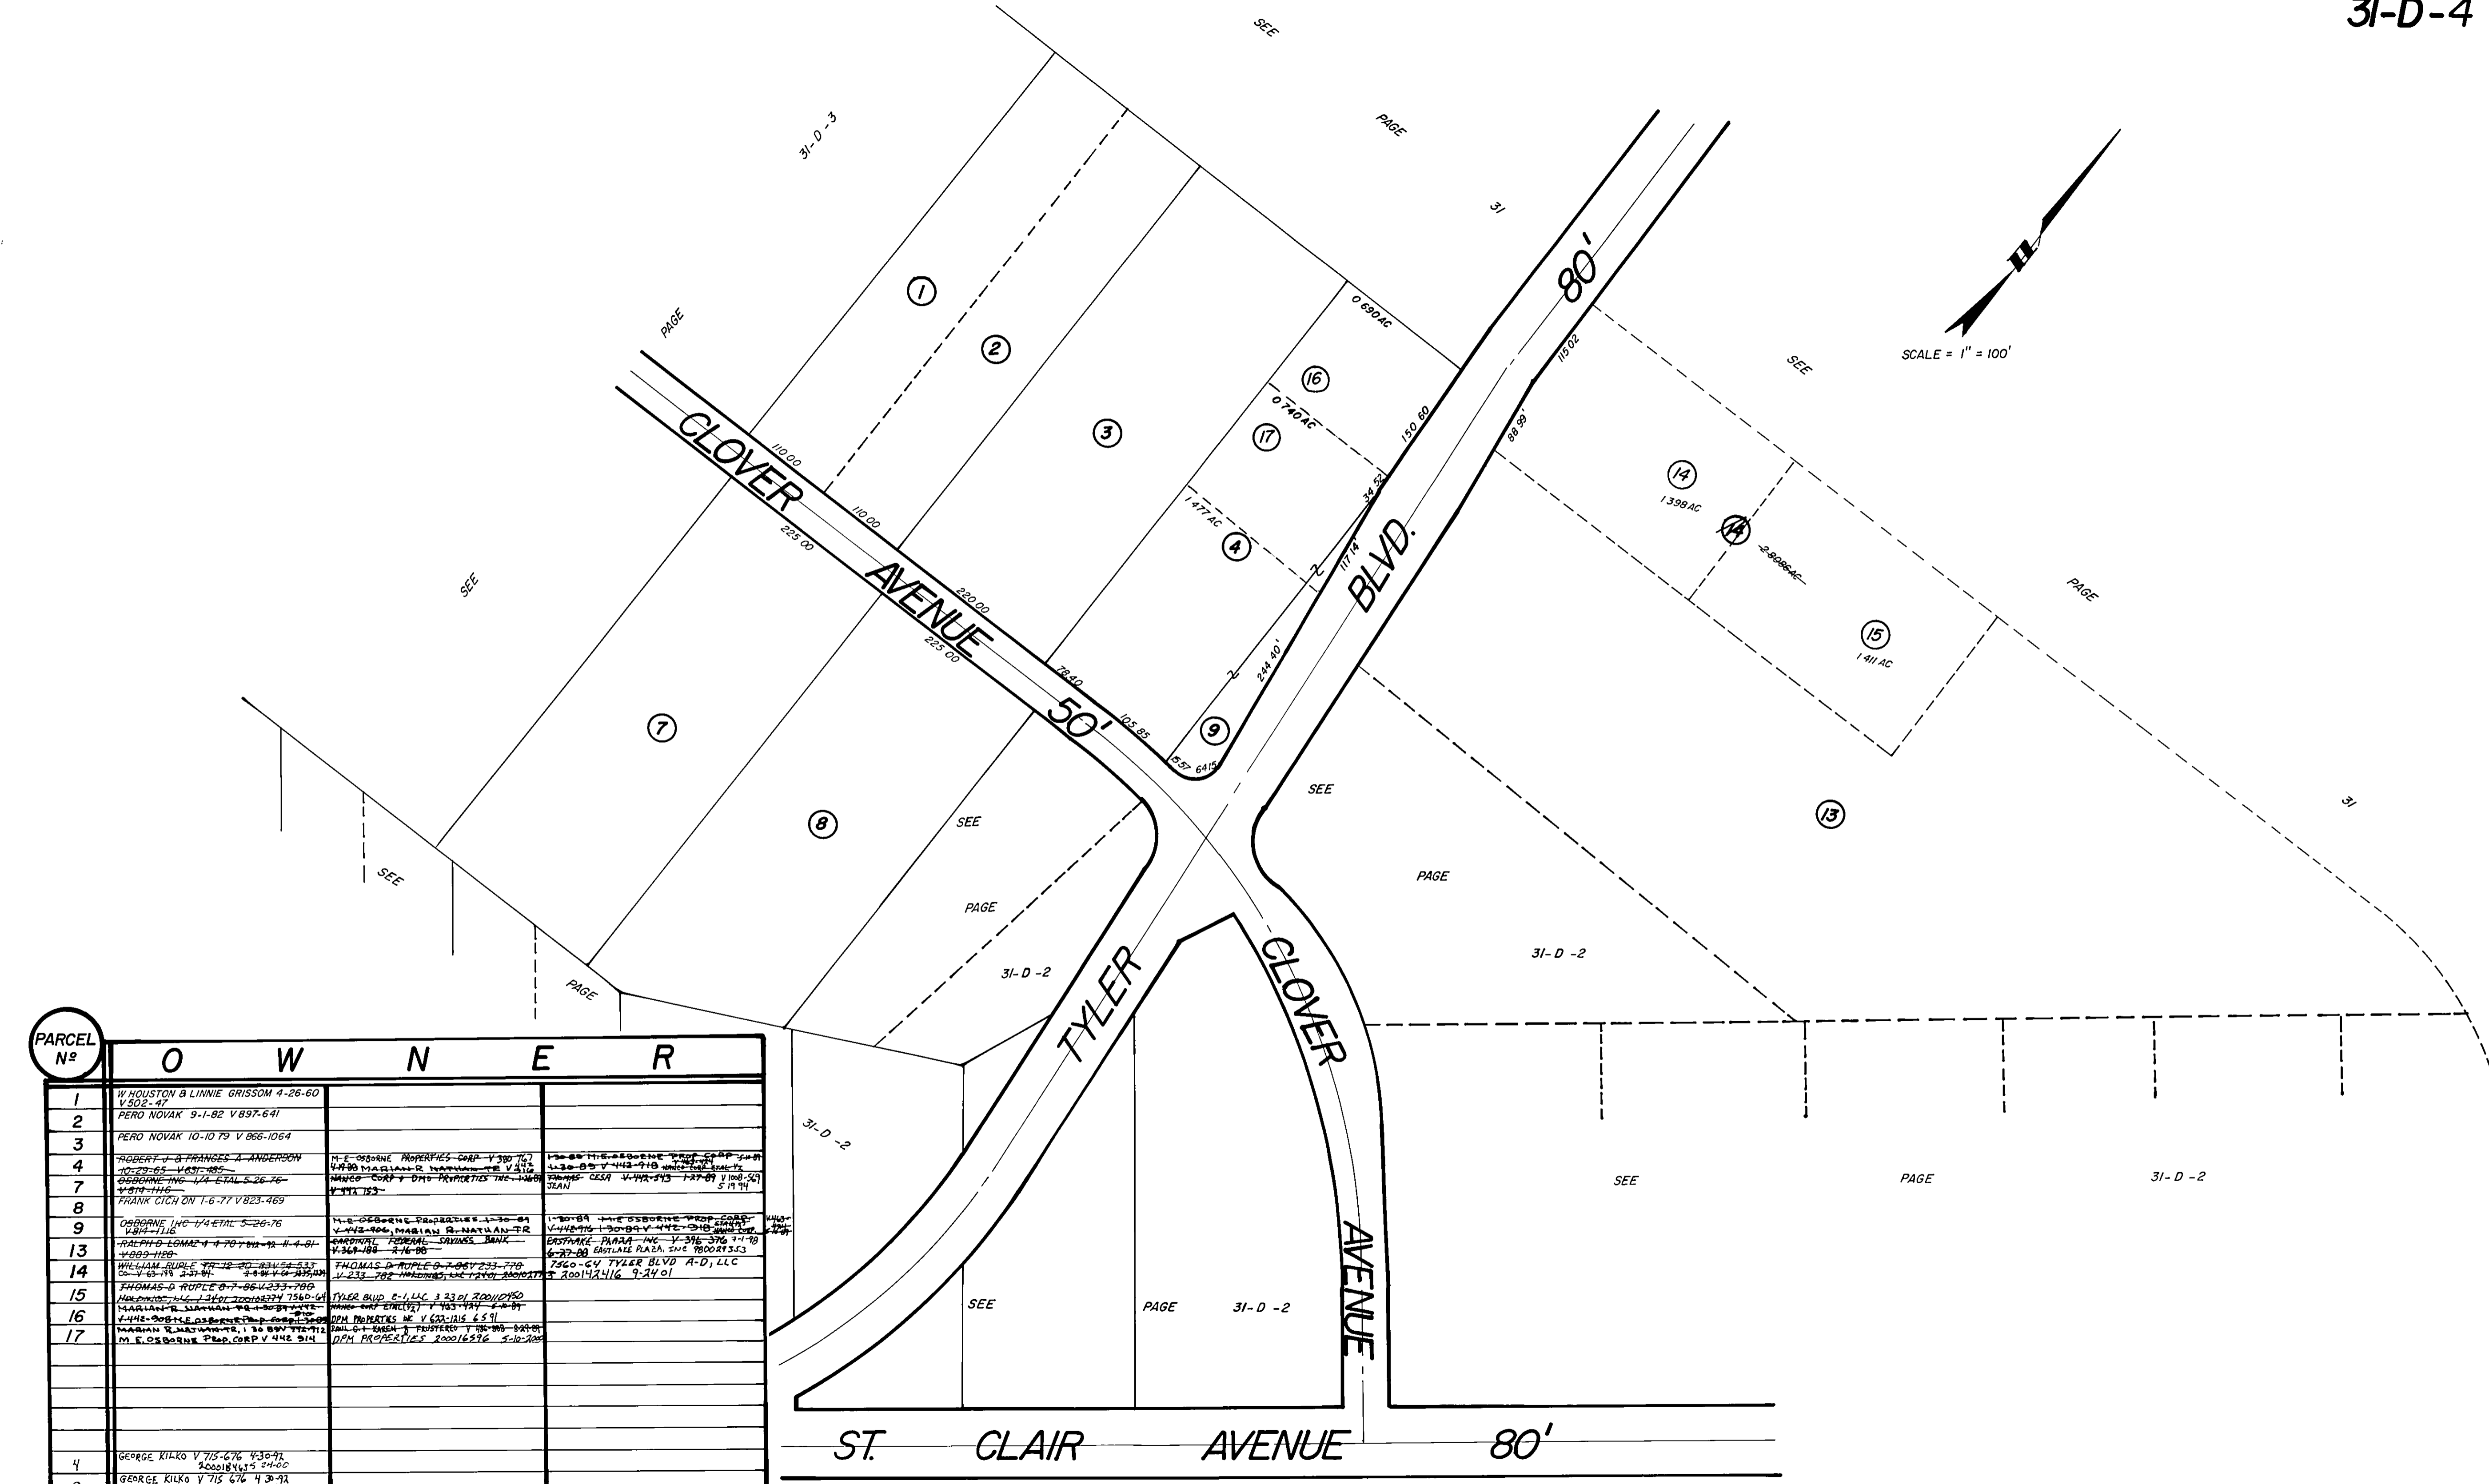

PARCEL N ^o	O	W	N	E	R
1	W HOUSTON & LINNIE GRISSOM 4-26-60 V502-47				
2	PERO NOVAK 9-1-82 V897-641				
3	PERO NOVAK 10-10-79 V 866-1064				
4	ROBERT J & FRANCES A ANDERSON 10-23-65 V631-485	M.E. OSBORNE PROPERTIES CORP V 380 747			
7	OSBORNE INC 1/4 ETAL 5-26-76 V 497-446	MARCO COURT OWN PROPERTIES INC 1-26-80 V 444 183			
8	FRANK CICHON 1-6-77 V 823-469				
9	OSBORNE INC 1/4 ETAL 5-26-76 V 514-116	M.E. OSBORNE PROPERTIES 1-30-84 V 442-906, MARIAN R. NATWAN TR 1-30-80 V 442-918			
13	ALFRED LOMAZ 4-4-70 V 824-114-81 V 889-128	CARDINAL FEDERAL SAVINGS BANK V 368-188 2-16-88			
14	WILLIAM RUPLE FR 12-20-83 V 54-533 CO V 63-118 2-21-81	THOMAS D RUPLE 8-7-85 V 233-778 V 233-782			
15	THOMAS D RUPLE 8-7-86 V 233-780	TYLER BLVD E-1, LLC 3-23-01 20010250			
16	MARILYN R. WATMAN 9-1-80 BY 114-1-80 OSBORNE PROPERTIES 1-30-84 V 442-906	DPH PROPERTIES INC V 622-145 6-5-91			
17	MARILYN R. WATMAN 9-1-80 BY 114-1-80 OSBORNE PROPERTIES 1-30-84 V 442-906	DPH PROPERTIES 20016376 5-10-2001			
4	GEORGE KILKO V 715-676 4-30-97 20018463 2-10-00				
9	GEORGE KILKO V 715-676 4-30-97 20018463 2-10-00				
	DELETED 5,6,10,11,12				