

26WD 16D-777-1 CITY OF MENTOR
0.1119Ac 2-3-03 2003R005800

25WD 16D-777-9 CITY OF MENTOR 0.157Ac

22 WD 16D-777-11 CITY OF MENTOR 0.0604Ac
3-18-2003 2003RO

20WD 16D-777-13 CITY OF MENTOR 0.0598Ac
4-4-2003 2003RO


23WD 16D-777-14 CITY OF MENTOR 0.0625Ac
4-4-2003 2003RO

24WD 16D-777-15 CITY OF MENTOR 0.1380Ac
4-4-2003 2003RO

27WD 16D-777-16 CITY OF MENTOR 0.1623Ac
4-4-2003 2003RO

PINE INDUSTRIAL PARK SUBDIVISION

PART OF LOTS 8, & 2 TRACT 6, & 10, MENTOR CITY, LAKE COUNTY, OHIO
 LOTS 1 THRU 15 RECORDED 11-29-77, VOL. W PAGE 39 PHASE #1
 LOTS 16 THRU 39 RECORDED 7-25-79 VOL. Y, PAGE 48 PHASE #2
 LOTS 23A THRU 68 RECORDED 11-1-79 VOL. ~~Y~~ PAGE ~~60~~ PHASE #3
 LOTS 23,24,25,26 IN PHASE 2, IS A RESUBDIVISION, RECORD PLAT ~~Y-60~~, Z-26
 IN PHASE #3

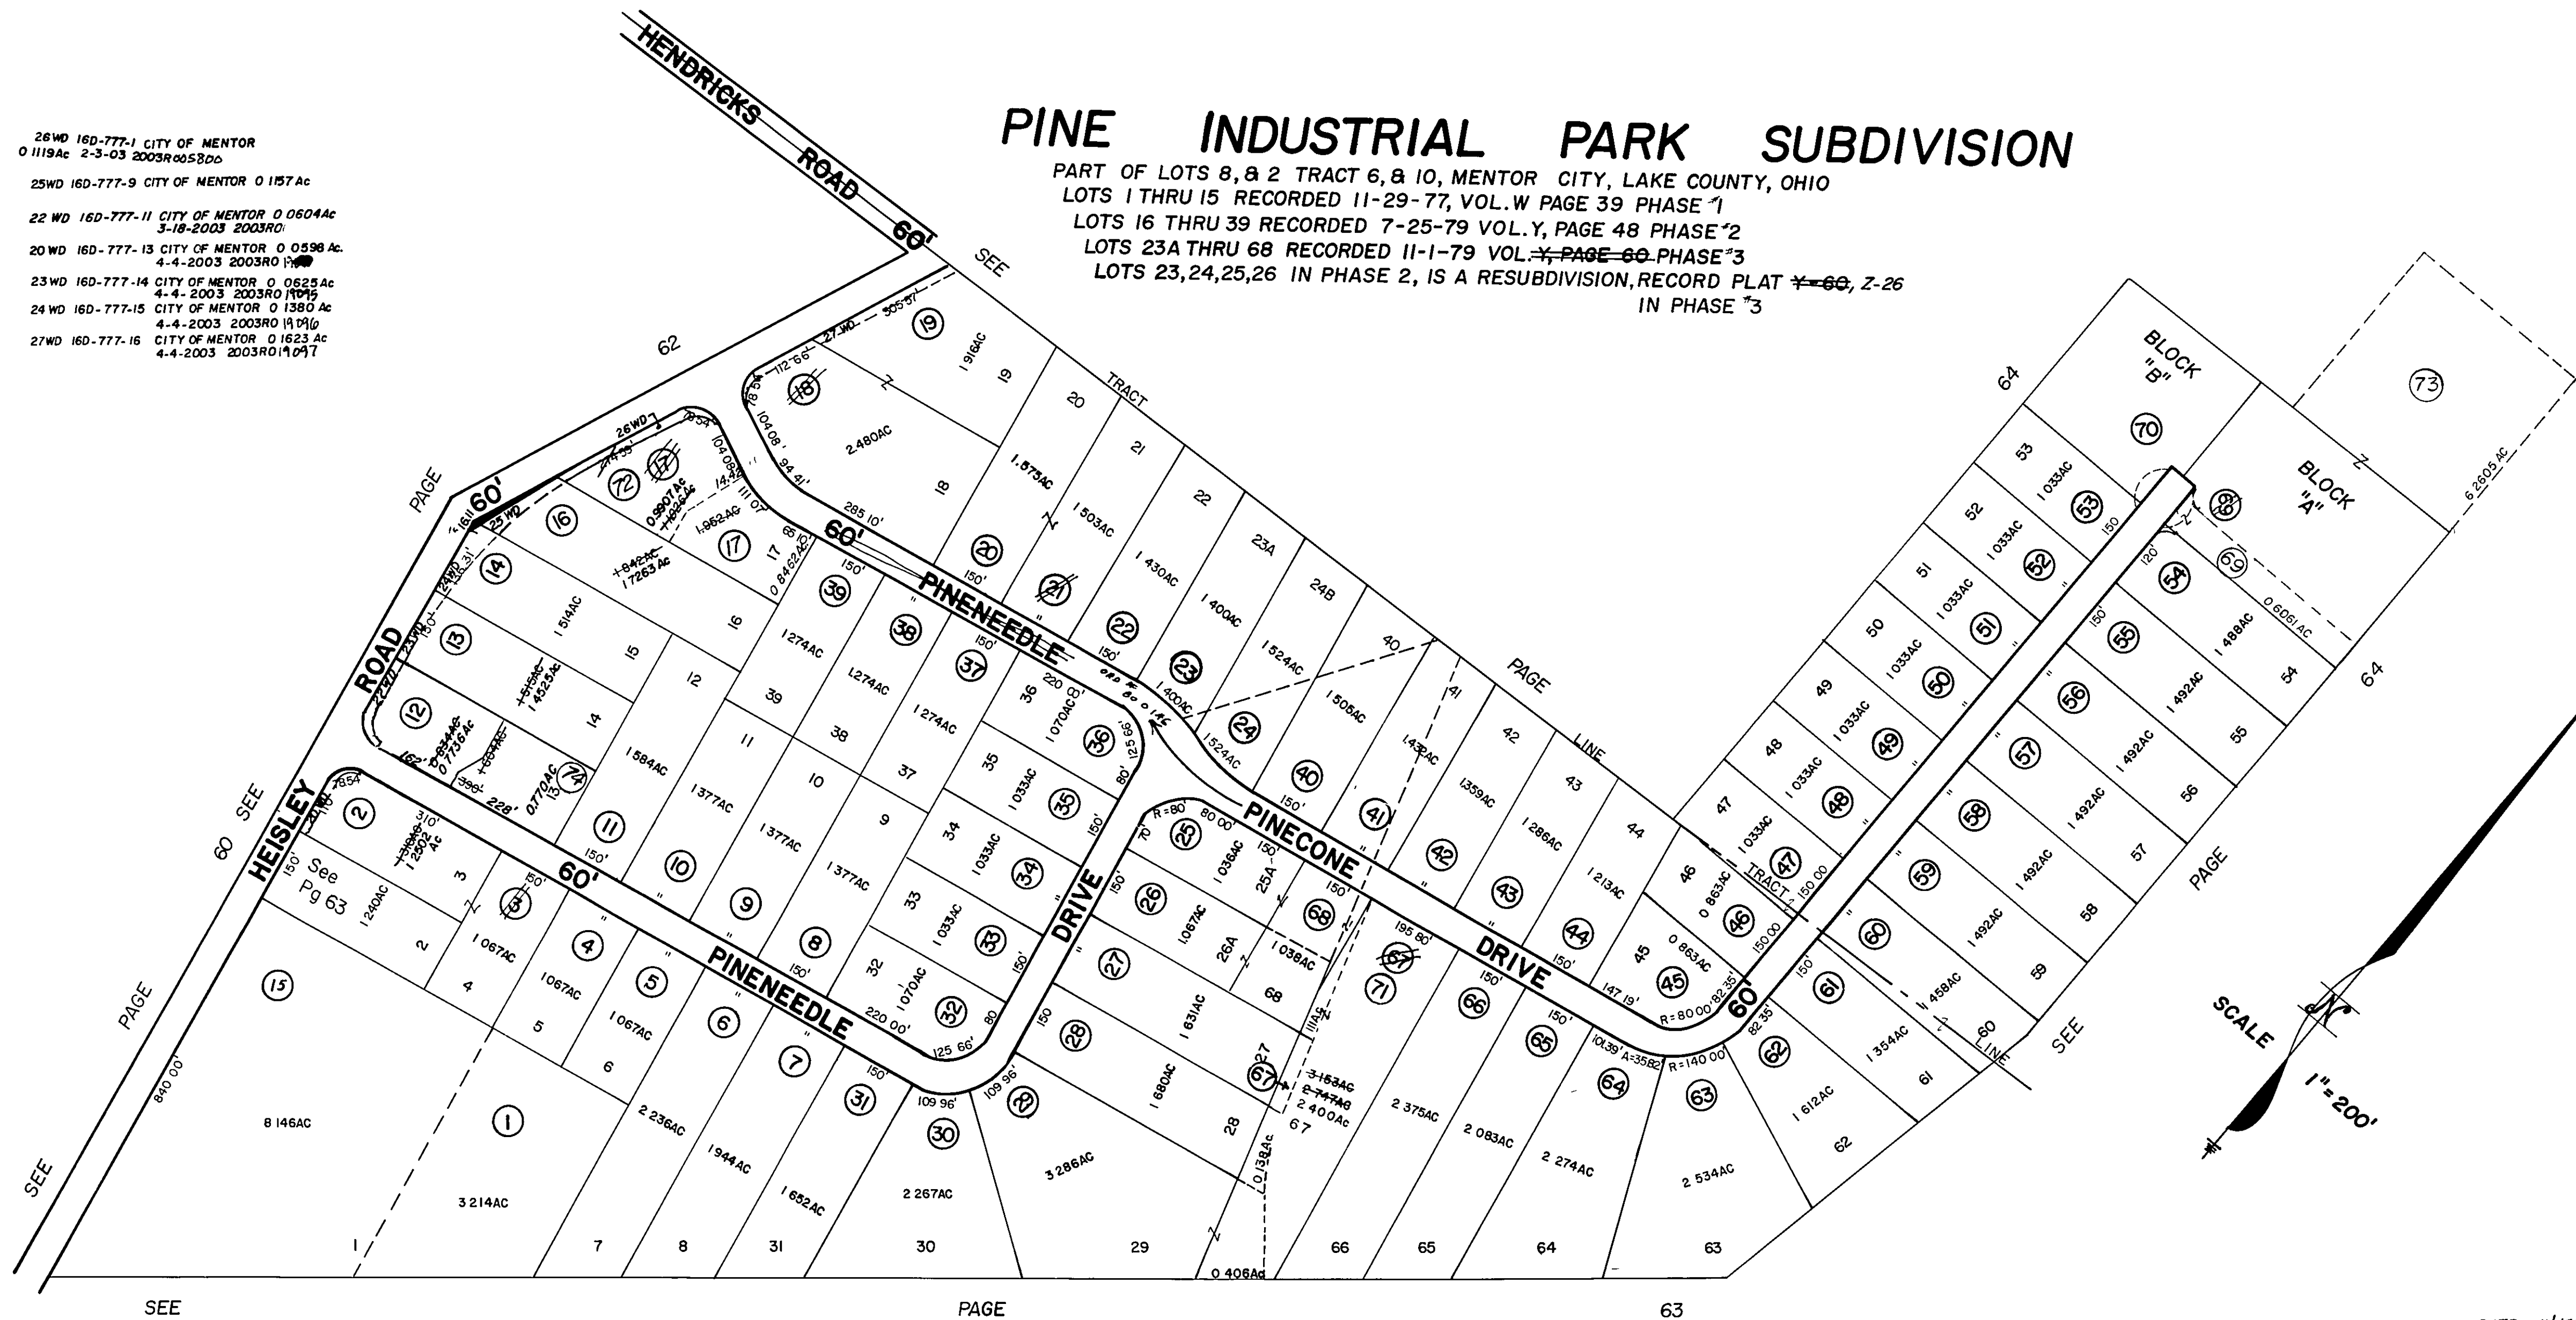

DATE 11/15/79
 DWG BY [Signature]