


VALLEY GARDENS ALLOTMENT

Note :- All lots, Whitewood Street, Foothill Boulevard West of Hillward Street, except lots 4, 5, 9, 28, 29, 30, 66 to 83 inc. Vacated 4-25-38 Recorded Vol. H - Record of Plats. Streets + lots vacated total 13.4953 Acres in lot 113 and stands in the names of Nellie C. Moore and Wm. P. Cadle.

- 12.3122
- 12.3123
- 10.4489
- 9.8787
- 9.3084
- 8.8094
- 8.4174
- 7.9209
- 7.0899
- 6.4294
- 6.2014
- 6.9114
- 6.7844
- 6.3044
- 4.3544
- 3.0564
- 3.1654
- 3.0464
- 2.2044
- 2.2004
- 1.8324
- 1.6654
- 1.8874
- 0.54

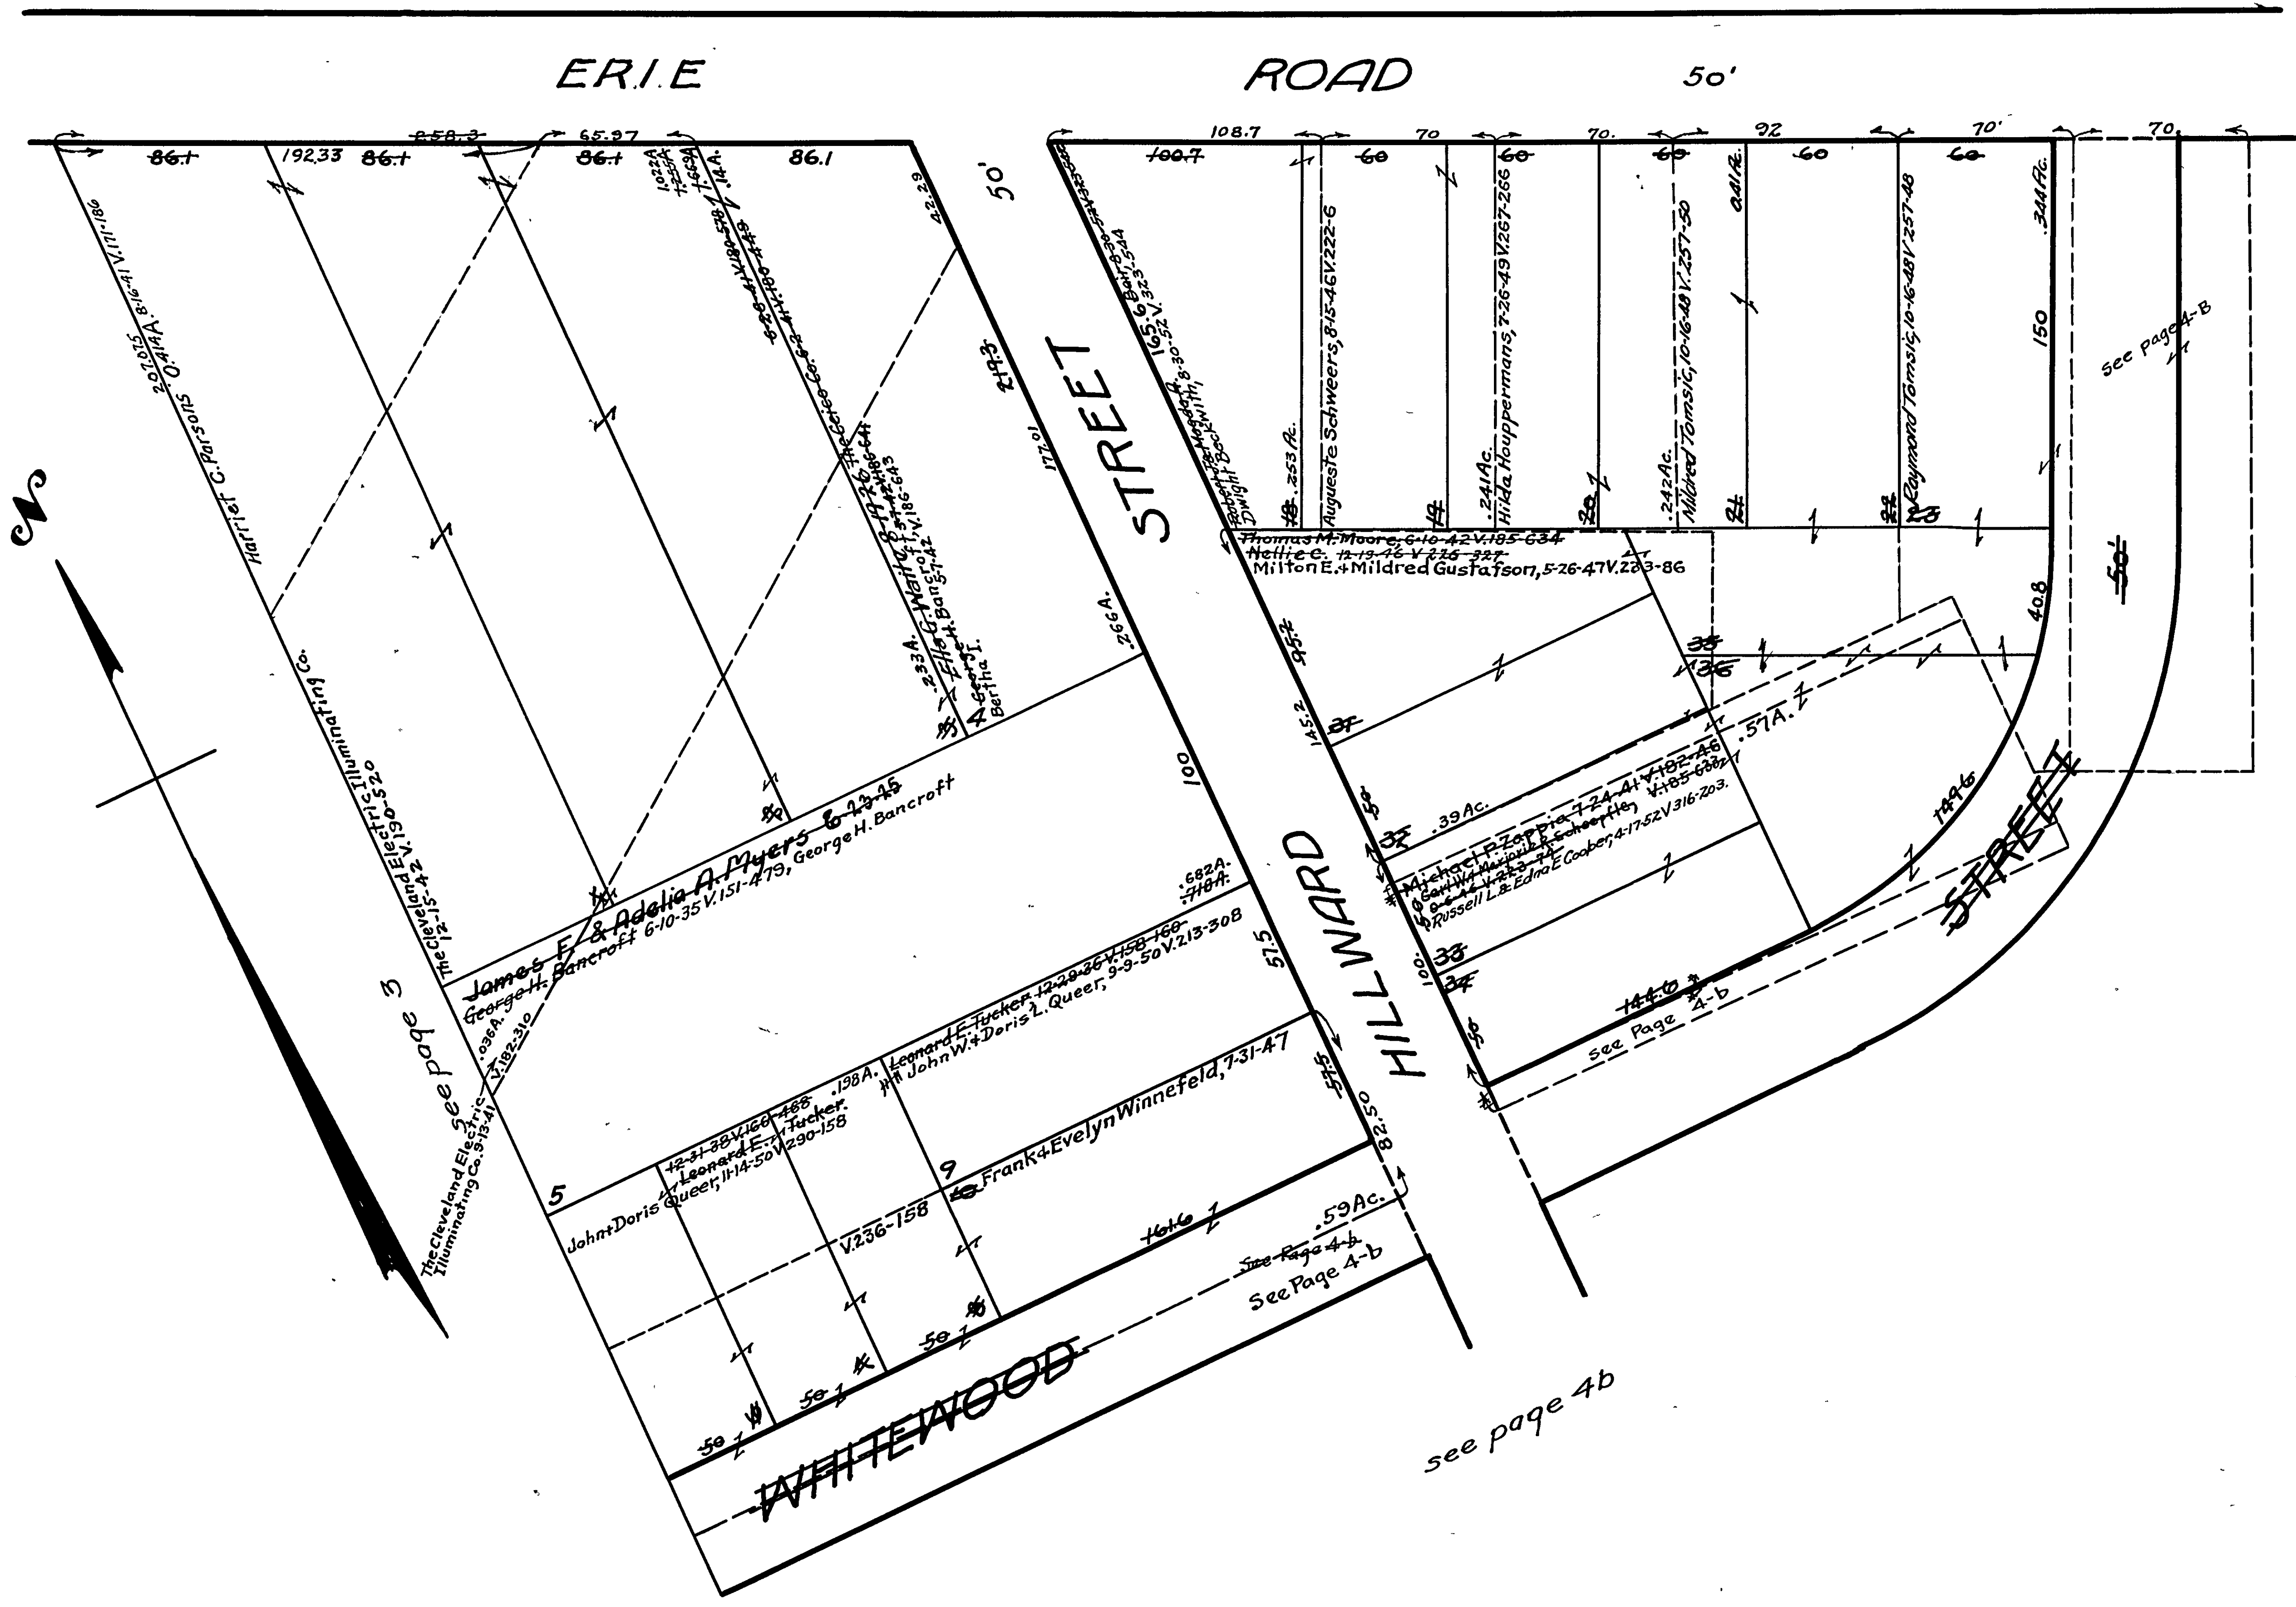

Flow sheet made 10-30-52

1752

All lots not otherwise shown belong to Nellie C. Moore & Wm. P. Cadle

Scale 1"=50ft.