


# ON THE GREENS SUBDIVISION No 1

52-B

SITUATE IN THE CITY OF WILLOUGHBY, OHIO, COUNTY OF LAKE, STATE OF OHIO, AND KNOWN AS PART OF ORIGINAL WILLOUGHBY TOWNSHIP, LOT No 10 AND 13 IN THE DOUGLASS TRACT RECORDED IN VOL 9 PAGE 17 5-20-87 TRANSFERRED 5-20-87

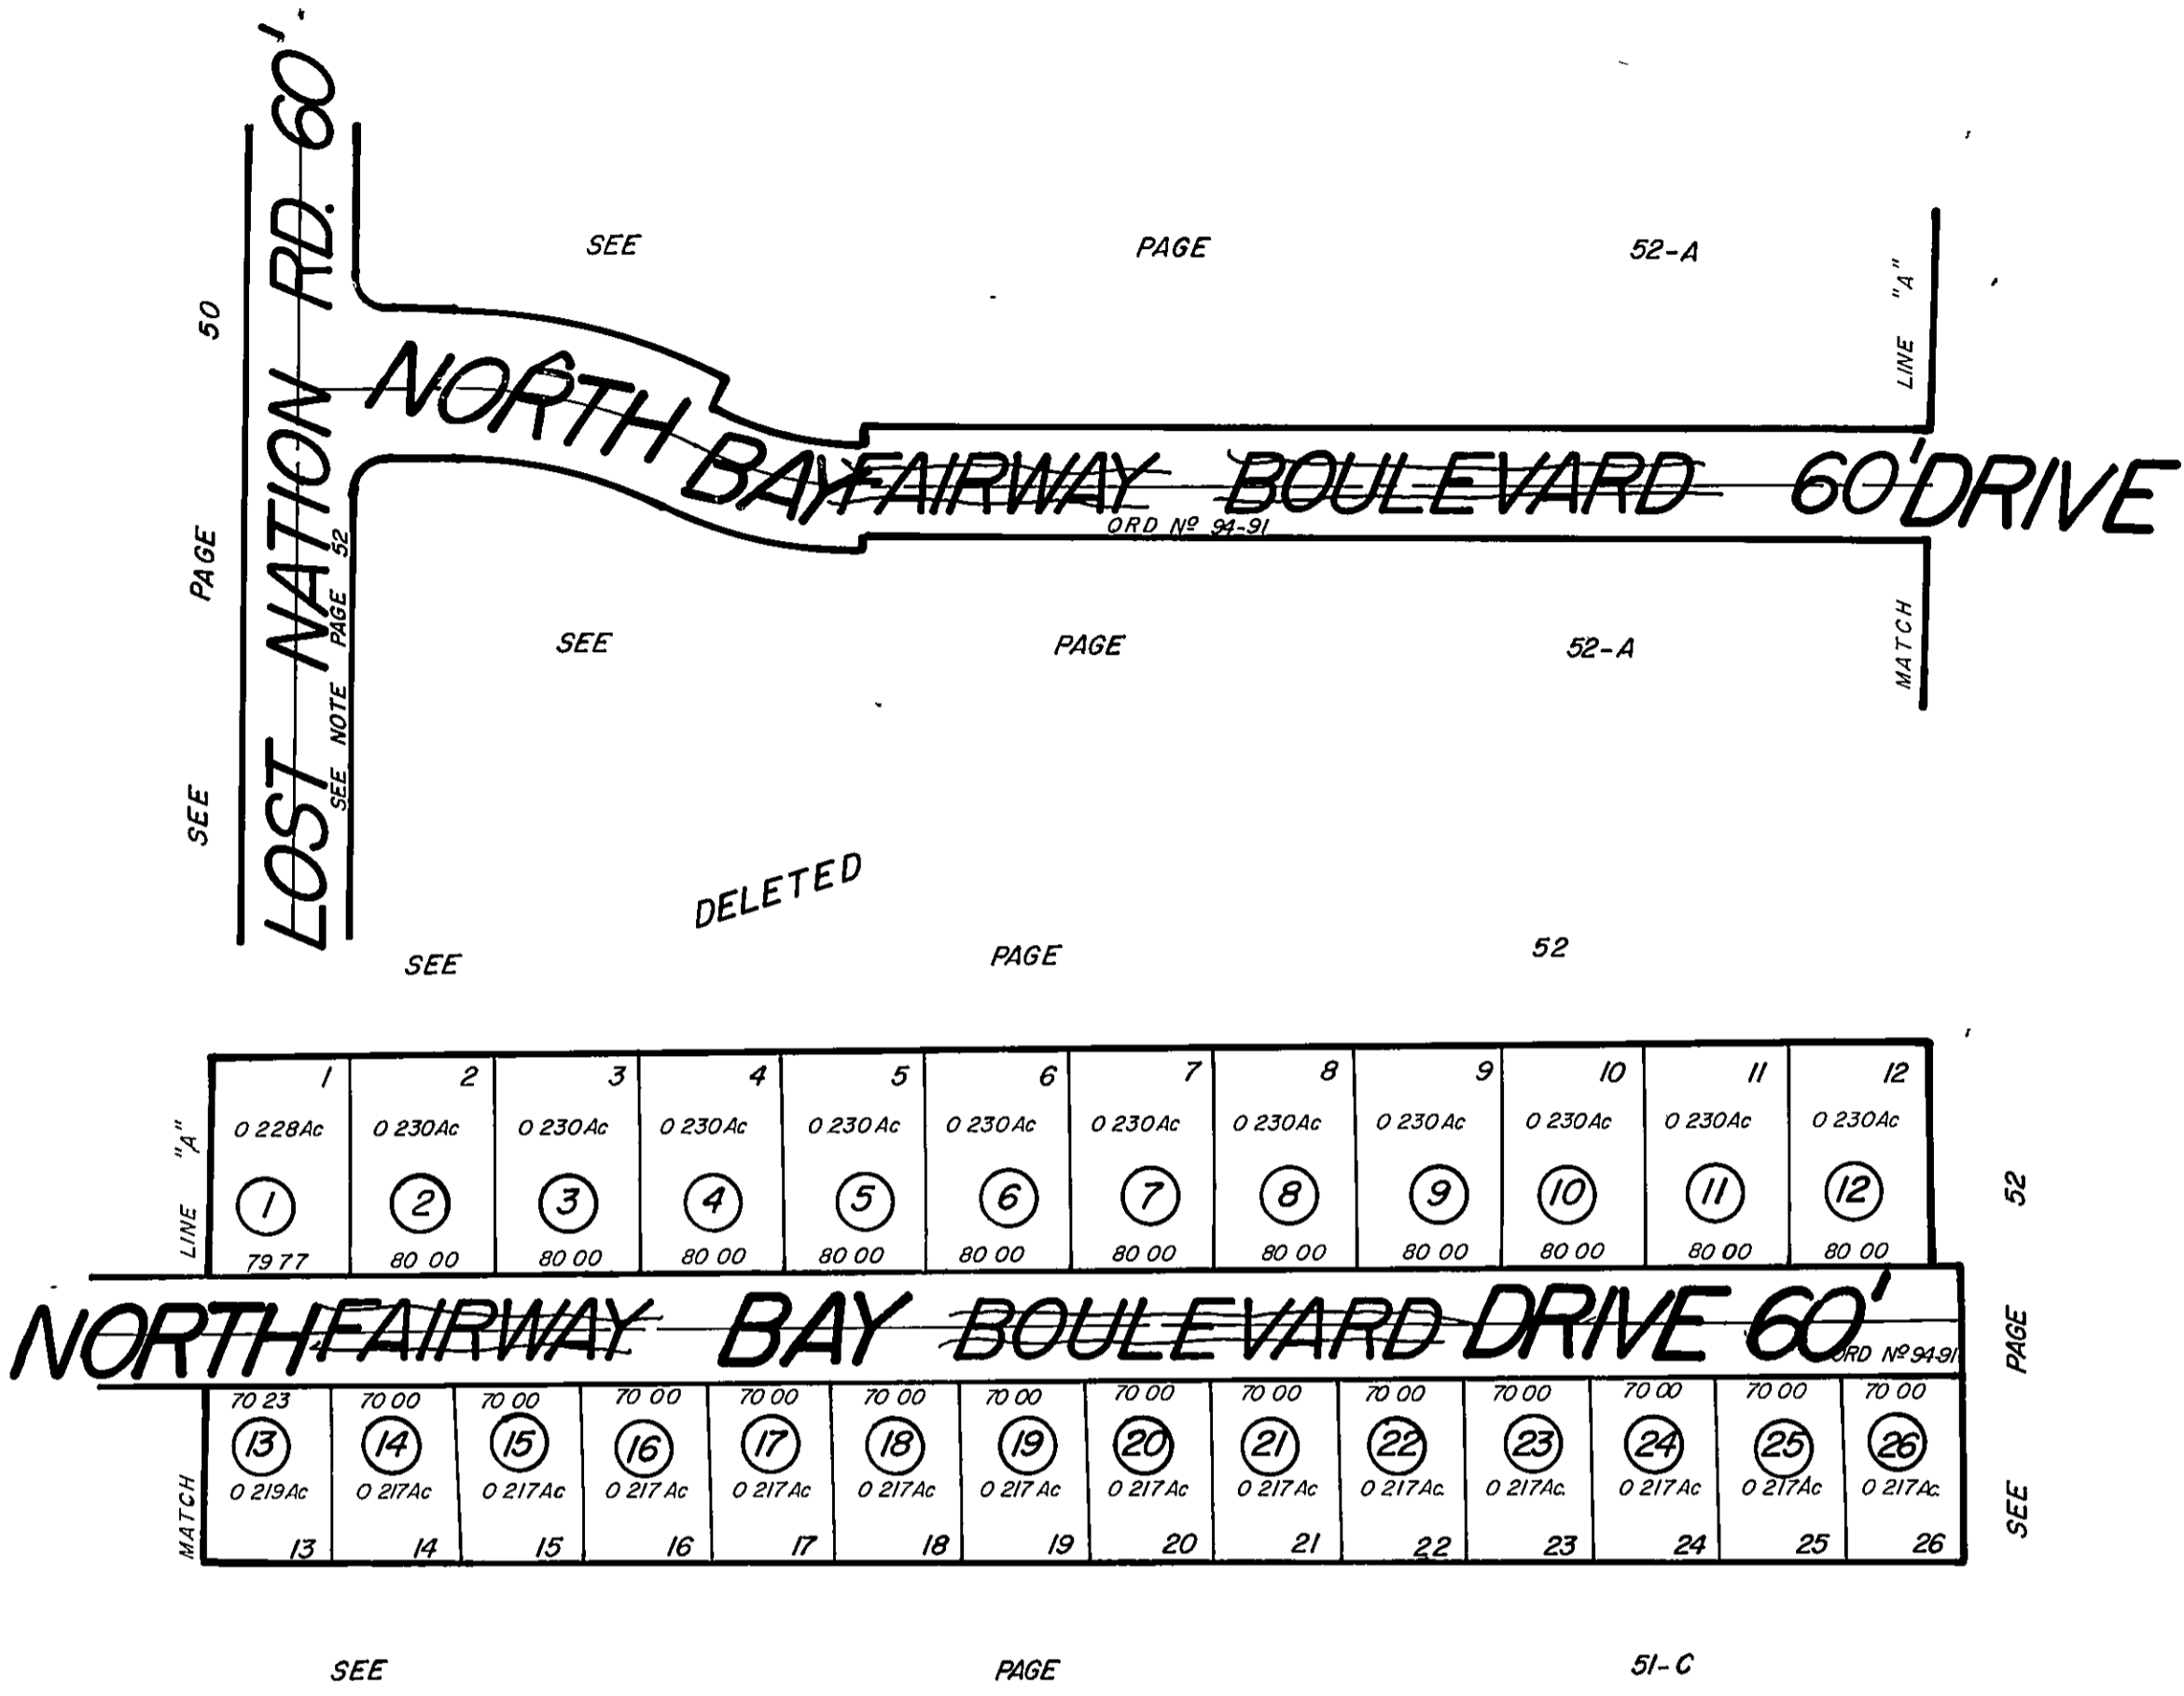

SCALE = 1" = 100'

PARCEL No	O	W	N	E	R
1	DELETED				
2					
3					
26	DELETED				

ALL LOTS NOT OTHERWISE MARKED BELONG TO DAVID G. JACQUELIN SLYMAN - V-943-107, 118, 122, 140 - 4-26-78.  
 DAVID G. JACQUELIN SLYMAN - V-162-163 - 5-2-81  
 DAVID G. JACQUELIN SLYMAN - V-514-1226 - 12-29-81  
 4-7-94  
 6-5-87 RMM