


DEER RUN SUBDIVISION

BEING A PART OF ORIGINAL WILLOUGHBY TOWNSHIP LOTS N^o 4 & 8 IN TRACT N^o 6
IN.....

11-A-4

THE CITY OF WILLOUGHBY HILLS, LAKE COUNTY, OHIO
RECORDED IN VOL 11 PAGE 10 6-30-88 TRANSFERRED 6-30-88

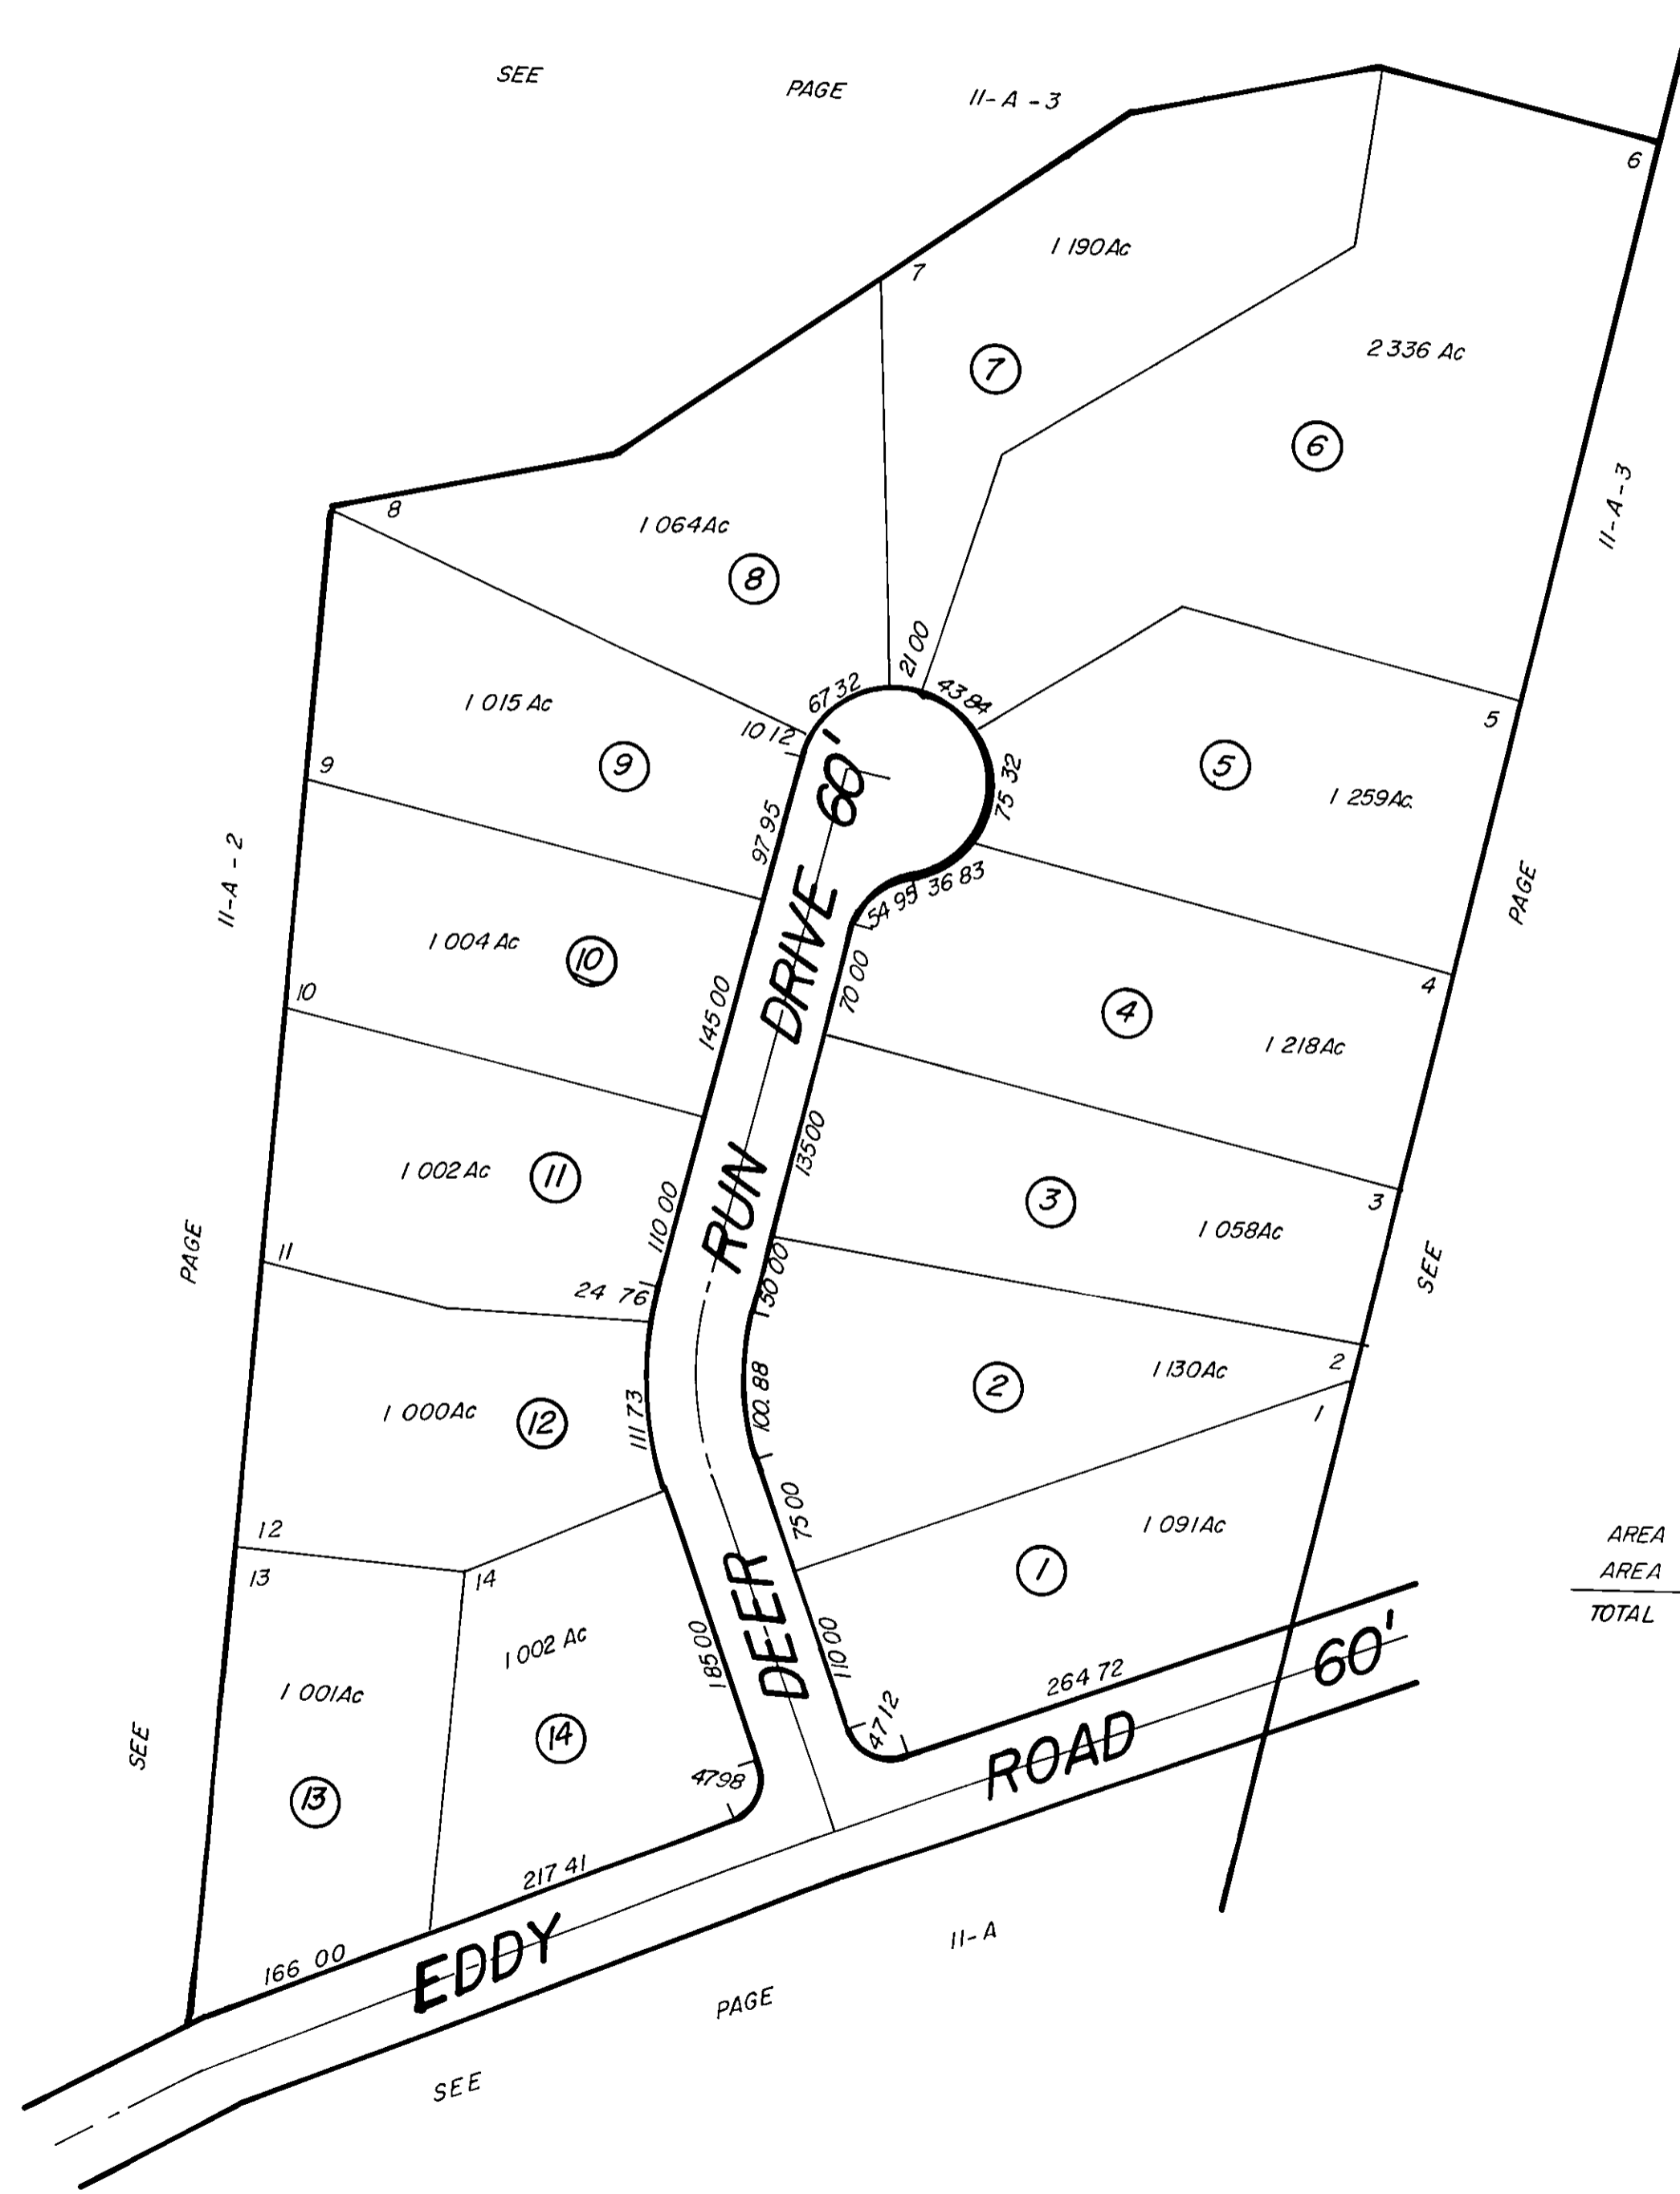

AREA IN LOTS 16.397 Ac
AREA IN RIGHT OF WAY 1.691 Ac
TOTAL AREA 18.088 Ac



SCALE = 1" = 100'

PARCEL N ^o	O	W	N	E	R
1	ROBERT A + ANGELA V CLAIR - V 513-531-10-27-81				
2	ROBERT A + ANGELA V CLAIR - V 513-531-10-27-81				
3	ARMIN + ELISIE V BOKAL - V 807-125-10-1-75				
4	ARMIN + ELISIE V BOKAL - V 807-125-10-1-75				
5	ROBERT A + ANGELA V CLAIR - V 513-531-10-27-81				
6	ROBERT A + ANGELA V CLAIR - V 513-531-10-27-81				
7	ARMIN + ELISIE V BOKAL - V 807-125-10-1-75				
8	ARMIN + ELISIE V BOKAL - V 807-125-10-1-75				
9	ARMIN + ELISIE V BOKAL - V 807-125-10-1-75				
10	ARMIN + ELISIE V BOKAL - V 807-125-10-1-75				
11	ROBERT + SANDRA KUCHTA - V 507-490-11-27-89				
12	ARMIN + ELISIE V BOKAL - V 807-125-10-1-75				
13	ARMIN + ELISIE V BOKAL - V 807-125-10-1-75				
14	JAMES S GURLEY - V 425-347-11-3-88				

ALL LOTS NOT OTHERWISE MARKED BELONG TO ROBERT A & ANGELA V CLAIR 10-27-81 V 889-815
ARMIN J & ELISIE V BOKAL 10-1-75 V 807-125
ROBERT MYERS JR - V 414-45-9-2-88 V 414-45